

DRAWING KEYNOTES	
TAG	NOTES
①	20"x16" TOILET EXHAUST DUCT RISER AND DOWN SERVING 3rd FLOOR UP AND DOWN IN CHASE. INSTALL FIRE DAMPER AT FLOOR PENETRATION.
②	7"φ SUPPLY DUCT RISER SERVING 3rd FLOOR UP AND DOWN IN CHASE. INSTALL FIRE DAMPER AT FLOOR PENETRATION.
③	6"φ SUPPLY AIR DUCT RISER SERVING 3rd FLOOR UP AND DOWN IN CHASE. 1 1/2"φ HW SUPPLY/RETURN PIPING SERVING 3rd FLOOR UP AND DOWN IN CHASE. INSTALL FIRE DAMPERS AT FLOOR PENETRATIONS.
④	16"x20" ISOLATION EXHAUST RISER UP TO INTERMEDIATE MECHANICAL ROOM FLOOR. INSTALL FIRE DAMPER AT FLOOR PENETRATION.
⑤	6"φ SUPPLY AIR DUCT RISER SERVING 3rd FLOOR UP AND DOWN IN CHASE. INSTALL FIRE DAMPERS AT FLOOR PENETRATIONS.
⑥	6"φ SUPPLY AIR DUCT RISER UP TO INTERMEDIATE MECHANICAL ROOM FLOOR.
⑦	1"φ HWS/R PIPING UP TO INTERMEDIATE MECHANICAL ROOM FLOOR.
⑧	INSTALL BALL IN TUBE PRESSURE INDICATOR IN WALL. COORDINATE FINAL LOCATION WITH ARCHITECT.




55 GREEN STREET
PORTSMOUTH, NH 03801
T 603.436.2551
F 603.436.6973
www.jsainc.com

NEILL & GUNTER, Inc.
Design and Consulting Engineers
Scarborough, Maine

RENOVATIONS TO RICHARD'S 4th FLOOR INTERMEDIATE CARE UNITS

MAINE MEDICAL CENTER
Portland, Maine

Scale: 1/4"=1'-0"
Project Number: 02-021
Date: MAY 25, 2004
Revisions:

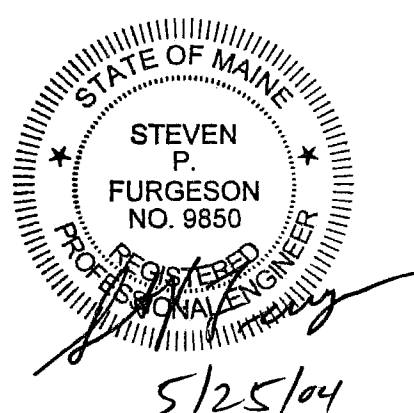

CONSTRUCTION DOCUMENTS



RICHARDS 4th FLOOR PLAN - MECHANICAL
CAD FILE 25486M005

M-2
© Copyright 2002, JSA, Inc

L:\25486\Cadd\ComstrDoc5-25-04_25486M005.dwg May 24, 2004 - 4:18pm