


DRAWING KEYNOTES	
TAG	NOTES
①	INSTALL 3" DRAIN AT HIGHEST ELEVATION POSSIBLE TO PROVIDE ADDITIONAL ROOM FOR NEW DUCTWORK. CONTRACTOR TO MAINTAIN EXISTING SLOPE AND PITCH.
②	PROVIDE NEW 4" FLOOR DRAIN FOR INDIRECT CONNECTION TO AHU-121 DRAIN PANS. CONTRACTOR TO COORDINATE LOCATION IN FLOOR WITH NEW AHU LOCATION. RUN 2" DRAIN PIPE IN 4th FLOOR CEILING AND TIE INTO SANITARY ON 4th FLOOR.
③	CONTRACTOR TO RELOCATE SPRINKLER LINE AND UPRIGHT HEADS TO ACCOMMODATE DUCT RELOCATIONS.

**RENOVATIONS TO
RICHARD'S 4th FLOOR
INTERMEDIATE CARE
UNITS**

MAINE MEDICAL CENTER
Portland, Maine

Scale: 1/8"=1'-0"
Project Number: 02-021
Date: MAY 25, 2004
Revisions:

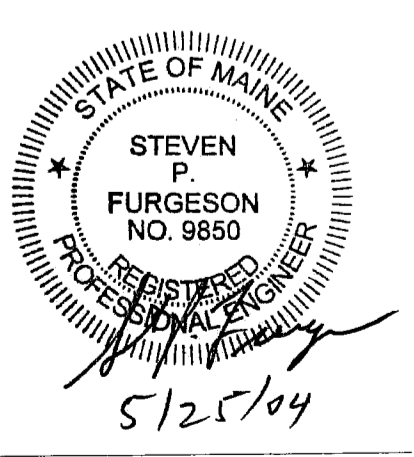

**CONSTRUCTION
DOCUMENTS**

P-3



Neill and Gunter