

SPLIT SYSTEM AIR CONDITIONING HEAT PUMP UNIT SCHEDULE

Table with columns: ITEM, MANUFACTURER, MODEL, LOCATION, ROOM, COOLING CAPACITY, HEATING CAPACITY, FAN, EXACT DATA (ROOM), HEAT TRIP, BUILT DATA (ROOM), and REMARKS.

GRILLS, REGISTERS AND DIFFUSER SCHEDULE

Table with columns: ITEM, MANUFACTURER, MODEL, SIZE, RANGE, TYPE, LOCATION, AREA, and REMARKS.

NOTES: 1. REGISTER MOUNTED ABOVE THE... 2. GRILLE MOUNTED OVER THE...

FAN SCHEDULE

Table with columns: ITEM, MANUFACTURER, MODEL, LOCATION, ROOM, HP, RPM, and REMARKS.

NOTES: 1. FAN WITH 1/2" HIGH INSULATED ROOF CURB... 2. FAN WITH 1/2" HIGH INSULATED ROOF CURB...

SMOKE DAMPER SCHEDULE

Table with columns: ITEM, MANUFACTURER, MODEL, LOCATION, ROOM, and REMARKS.

SOUND ATTENUATOR SCHEDULE

Table with columns: ITEM, MANUFACTURER, MODEL, LOCATION, ROOM, and REMARKS.

STEAM REHEAT COIL SCHEDULE

Table with columns: ITEM, MANUFACTURER, MODEL, LOCATION, ROOM, and REMARKS.

VARIABLE FREQUENCY DRIVE SCHEDULE

Table with columns: ITEM, MANUFACTURER, MODEL, LOCATION, ROOM, and REMARKS.


AIR HANDLING UNIT SCHEDULE

Table with columns: ITEM, MANUFACTURER, MODEL, LOCATION, ROOM, SUPPLY, RETURN, and REMARKS.

NOTES: 1. FAN-1 - PRE-FILTERS, 30%... 2. CO-1 - COOLING COIL, HEATRECOVERY MODEL NO. SH12088...

STEAM REHEAT COIL SCHEDULE

Table with columns: ITEM, MANUFACTURER, MODEL, LOCATION, ROOM, and REMARKS.

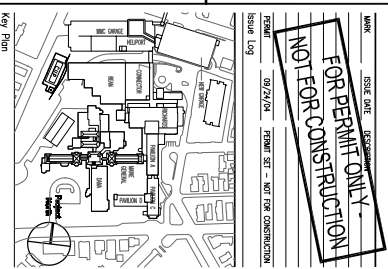

PRO A. SCITECTURE ARCHITECTURE PLANNING ENGINEERING CONSULTING INC. logo and contact information.

Maine Medical Center Central Utility Plant Portland, Maine

MECHANICAL - CENTRAL UTILITY PLANT EQUIPMENT SCHEDULE SHEET NO. 3

Project information including sheet number M702, date 07/27/20, and other details.