




1 WATER SERVICE ENTRANCE DETAIL
SCALE: NS

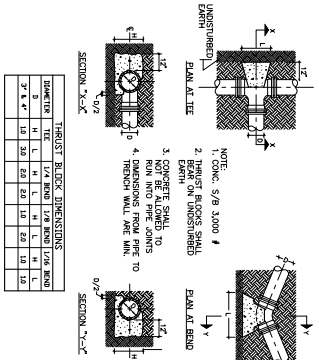


2 THURUST BLOCK DETAIL
SCALE: NS

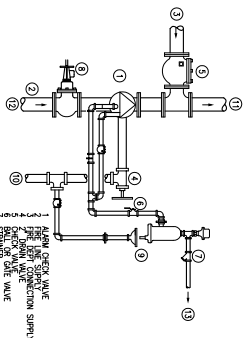


3 ALARM CHECK VALVE DETAIL
SCALE: NS

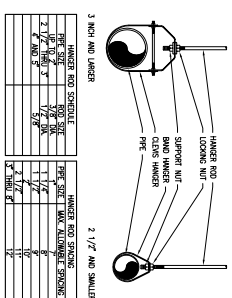


4 SPRINKLER PIPE HANGER
SCALE: NS

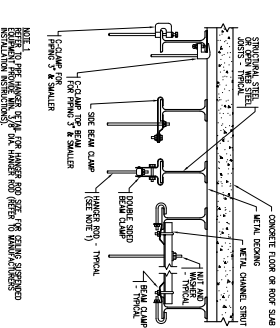


5 TYP METHODS OF SECURING HANGER RODS TO STEEL
SCALE: NS

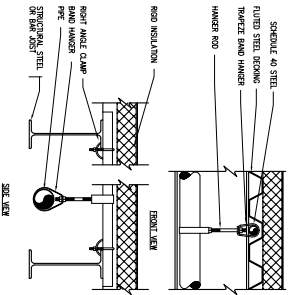


6 ELUTED DECK PIPE HANGER DETAIL
SCALE: NS

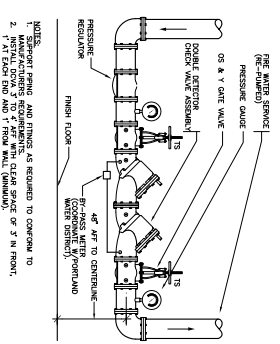

7 DOUBLE DETECTOR CHECK VALVE ASSEMBLY BACKFLOW PREVENTER
SCALE: NS

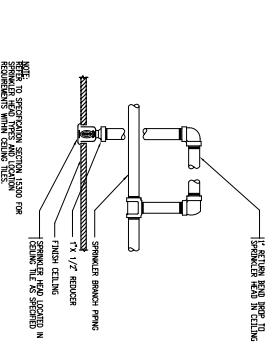


8 CONCEALED SPRINKLER HEAD FOR TOILET & OFFICE
SCALE: NS

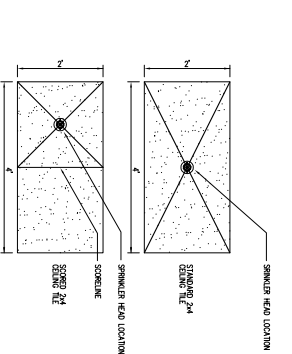

9 LOCATION OF SPRINKLER HEAD IN CEILING PANEL
SCALE: NS

DATE: 05/24/14
PROJECT: TOWN OF - AND FOR CONSTRUCTION
ISSUE LOG

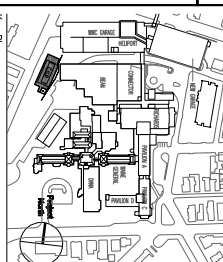

TRO
ARCHITECTURAL
PLANNING
ENGINEERING
INTERIOR DESIGN
THE TROUBLE MAKERS
1000 W. MAINE ST. SUITE 1100
PORTLAND, ME 04108
503.875.2000

Maine Medical Center
Central Utility Plant
Portland, Maine

Working Title
FIRE PROTECTION DETAILS

Scale: 1/8" = 1'-0"

Sheet Number: **FP300**

Revision: 01/14/14