



LEVEL 2

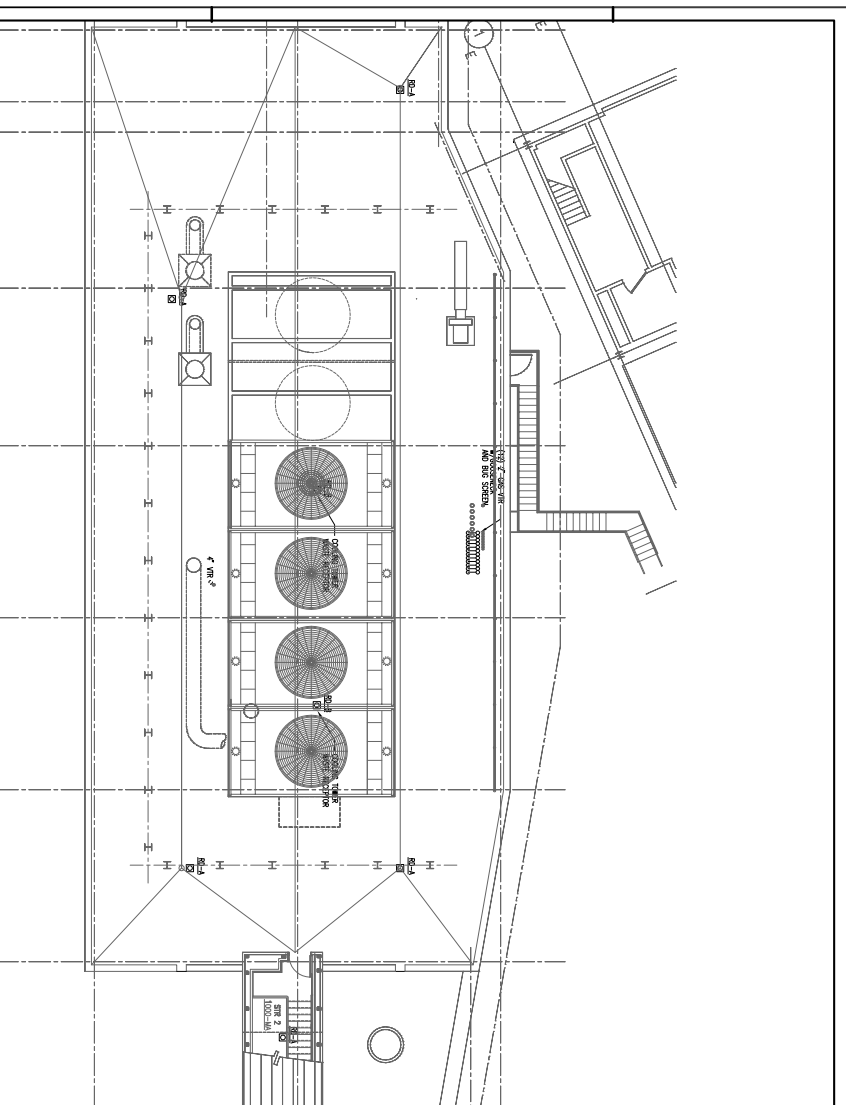


ROOF PLAN

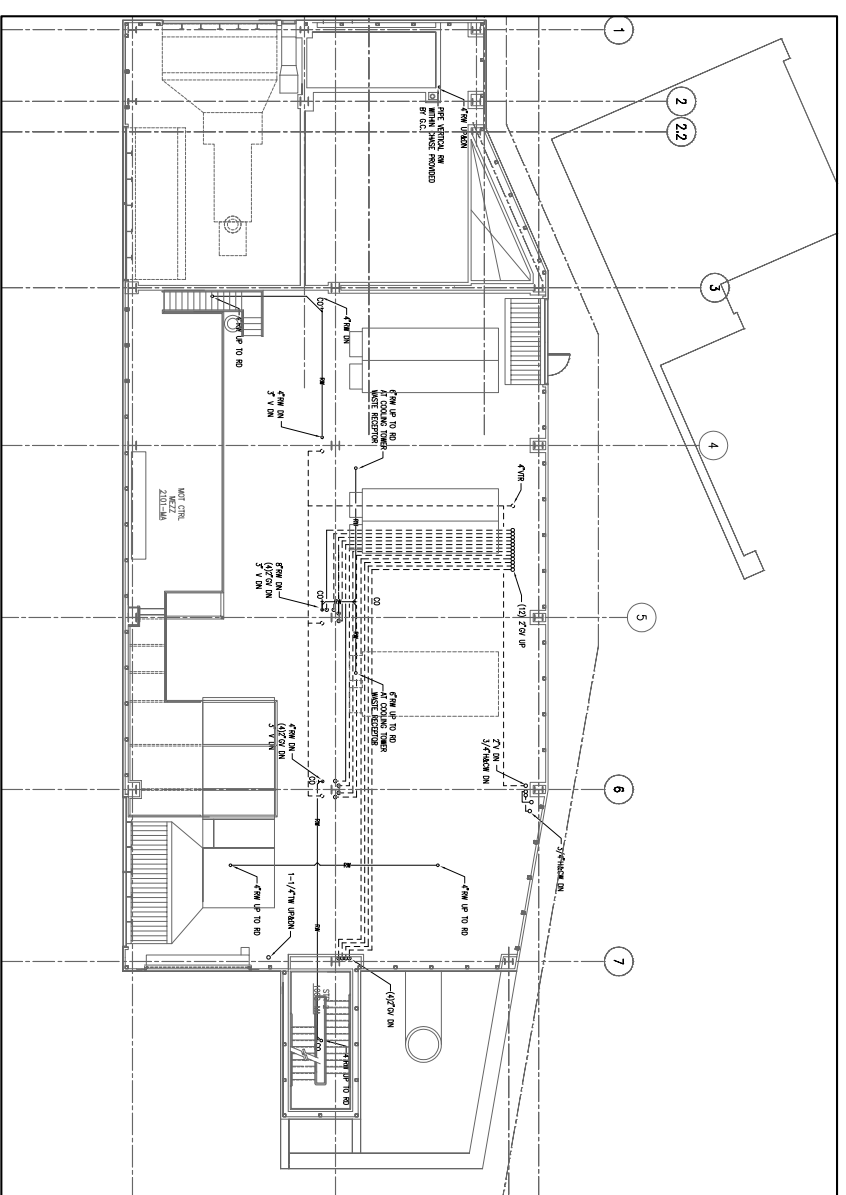

LEVEL 2 PLATFORM

SCALE DATE: 09/24/14
FOR PERMIT ONLY
NOT FOR CONSTRUCTION

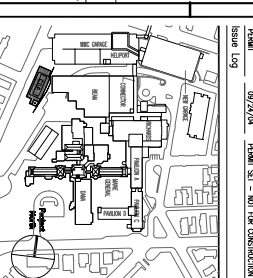

TRO
 A ARCHITECTURE
 SHOWROOM
 1477 W. 10th Street
 Portland, ME 04108
 Phone: 603.763.1111
 Fax: 603.763.1112
 Website: www.troarch.com

Maine Medical Center
 Central Utility Plant
 Portland, Maine

PLUMBING
LEVEL 2, PLATFORM AND
ROOF PLANS

Commission No. 4377
 Scale: 1/8" = 1'-0"
 Date: 09/24/14
 Project: P202