

# Maine Medical Center

## OB TRIAGE RENOVATIONS

Portland, Maine  
MMC Project No. 210007

ISSUED FOR CONSTRUCTION

### CODE COMPLIANCE INFORMATION

#### APPLICABLE CODES AND GUIDELINES

INTERNATIONAL BUILDING CODE (IBC) 2003 EDITION  
NFPA 101 LIFE SAFETY CODE, 2006 EDITION  
AMERICANS WITH DISABILITIES ACT (ADA)  
AIA GUIDELINES FOR DESIGN AND CONSTRUCTION OF  
HEALTHCARE FACILITIES, 2006 EDITION

#### EXISTING CONSTRUCTION TYPE

IBC - TYPE 1A  
NFPA - TYPE 1 (3,3,2)

#### OCCUPANCY CLASSIFICATION

IBC - INSTITUTIONAL I-2  
NFPA - CHAPTER 18 NEW HEALTHCARE

#### FIRE SUPPRESSION

FULLY SPRINKLERED PER NFPA 13

### DRAWING INDEX

#### ARCHITECTURAL

GI000 COVER SHEET  
AE101 FLOOR PLANS AND REMOVALS PLANS  
AE102 PLANS AND SCHEDULES

### PROJECT LOCATION:

EAST TOWER, SECOND FLOOR  
MAINE MEDICAL CENTER (BRAMHALL CAMPUS)  
22 BRAMHALL STREET  
PORTLAND, ME 04102


## DESIGN GROUP COLLABORATIVE ARCHITECTURE DESIGN + PLANNING

22 Free Street Suite 303  
PORTLAND, MAINE 04101  
T (207) 699-3300  
F (207) 669-3310

| ---  | ---                     | ---     |
|------|-------------------------|---------|
| 0    | ISSUED FOR CONSTRUCTION | 3/12/12 |
| REV. | DESCRIPTION             | DATE    |

ISSUED FOR CONSTRUCTION  
3/12/12

CURRENT ISSUE STATUS:

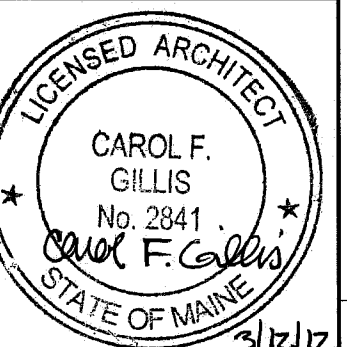

MAINE MEDICAL CENTER  
OB TRIAGE RENOVATIONS  
PORTLAND, MAINE

COVER SHEET

|              |         |                |          |
|--------------|---------|----------------|----------|
| SHEET TITLE: |         | GRAPHIC SCALE: |          |
| DATE:        | 3/12/12 | SCALE:         | AS NOTED |
| PROJECT NO.  | 10007   | SHEET No.      | GI000    |
| DRAWN BY:    | CFG     | A/E OF RECORD: | CFG      |