



1 BASEMENT LEVEL SYSTEMS
DEMOLITION
1/8" = 1'-0"

NOTE:
1. SEE E-001 FOR LEGEND, ABBREVIATIONS AND GENERAL NOTES.

KEYED NOTE:
1 RELOCATE, SEE EY101 FOR THE NEW LOCATION.

144 Fore Street/P.O. Box 618
Portland, Maine 04104
Tel: (207) 775-3846
Fax: (207) 775-1070
www.smartinc.com

ARCHITECTURE
ENGINEERING
PLANNING
INTERIOR DESIGN
COMMISSIONING

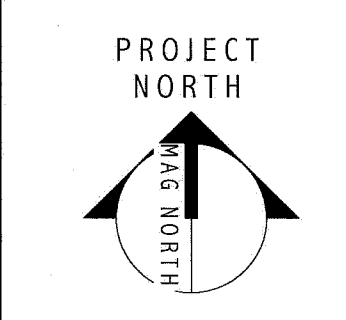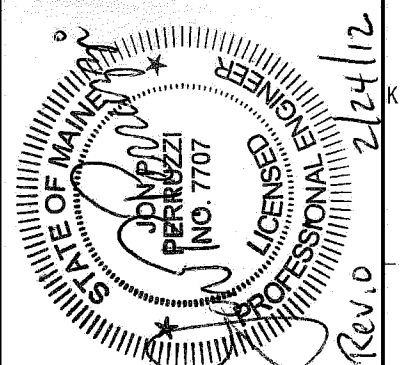

MAINE MEDICAL CENTER
HOLDING, RADCLIFF & PBC RENOVATION
PORTLAND, ME

ISSUED FOR CONSTRUCTION
02.24.12

REV	DESCRIPTION	DATE
0	ISSUED FOR CONSTRUCTION	2.24.12

GRAPHIC SCALE:
0" 1"

SCALE: 1/8" = 1'-0"
PROJECT MANAGER: DW
TC/DRAWN BY: BCL
A/E OF RECORD: JPP
PROJECT NO: 11063
DATE: 2.24.12

SHEET TITLE:
BASEMENT LEVEL
SYSTEMS
DEMOLITION PLAN

SHEET No.
ED103
© COPYRIGHT 2008 SMART INC.