



1 RECEPTION COUNTER WINDOW
1/4"=1'-0"

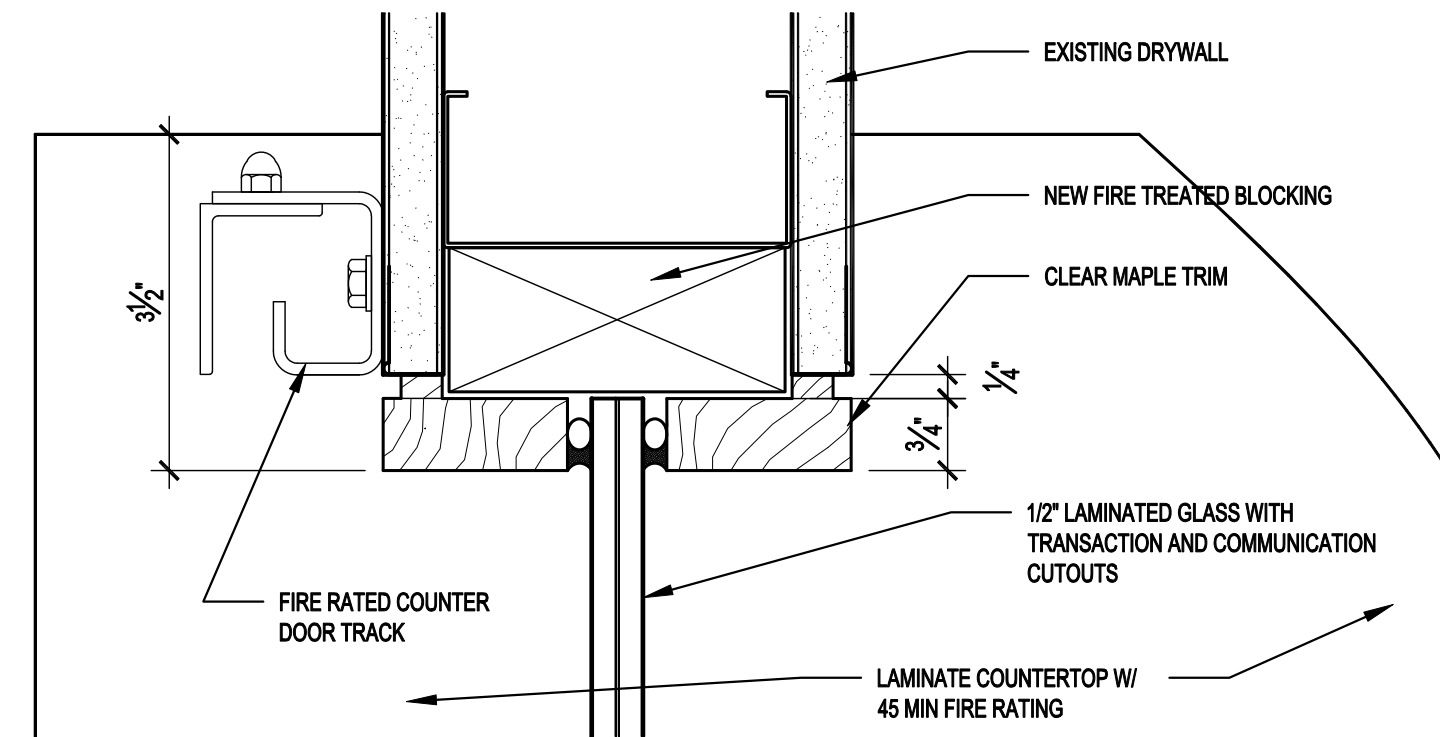

2 FIRE RATED COUNTER DOOR JAMB SECTION DETAIL
6"=1'-0"

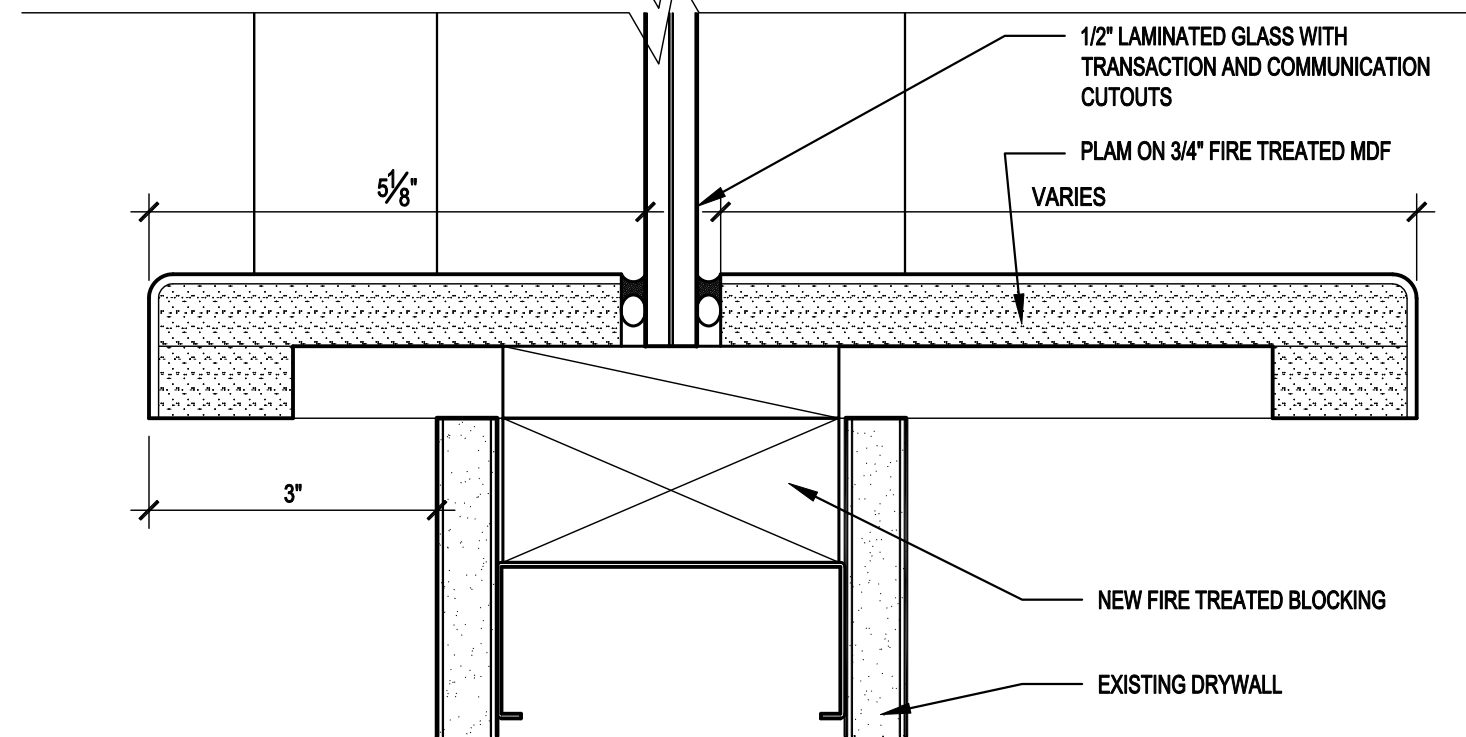

3 FIRE RATED COUNTER DOOR HEAD/SILL SECTION DETAIL
6"=1'-0"