



FLOOR PLAN NOTES:

1. SEE GENERAL NOTES ON G1002.
2. FURNITURE DASHED IN BY OTHERS IS INDICATED FOR COORDINATION. PROVIDE IN WALL BLOCKING FOR ALL WALL MOUNTED CASEWORK, FURNITURE, EQUIPMENT AND ANY OTHER NIC ITEM.
3. PARTITION TYPE \diamond IS TYPICAL UNLESS NOTED OTHERWISE.
4. REFER TO DETAILS AND/OR ENLARGED PLANS FOR ADDITIONAL INFORMATION.
5. AT ALL REMOVED ITEMS, PATCH WALL SURFACE TO MATCH ADJACENT MATERIAL, TYPICAL.
6. EXTERIOR DIMENSIONS ARE FROM FACE OF STUD TO FACE OF STUD, UNLESS NOTED OTHERWISE.
7. CORNER GUARDS UP TO 48" A.F.F. FROM TOP OF BASE, TYPICAL
8. ALL DASHED KEYED NOTES REFER TO ITEMS ON GE SITE PLANNING GUIDE DRAWINGS.




KEYED NOTES:

- 1 METAL DETECTION SYSTEM, OWNER PROVIDED, CONTRACTOR INSTALLED. PROVIDE BLOCKING IN WALL. REFER TO ELECTRICAL DRAWINGS FOR POWER REQUIREMENTS.
- 2 OWNER PROVIDED FURNITURE, COORDINATE FINAL LAYOUT AND INFRASTRUCTURE REQUIREMENTS WITH OWNERS FURNITURE VENDOR
- 3 PROVIDE STEEL SUPPORT PEDESTAL TO INFILL ACCESS FLOOR, SEE F9/S-101
- 4 WAVE GUIDE WITH COVERS ON BOTH SIDES (BY SHIELDING VENDOR)
- 5 PROVIDE 9'-0" x 9'-0" MIN. CLEAR OPENING FOR DELIVERY OF MR EQUIPMENT.
- 6 OWNER PROVIDED WALL MOUNTED MONITOR, CONTRACTOR TO PROVIDE BLOCKING. COORDINATE SIZE AND LOCATION WITH OWNER.

WALL LEGEND

- \diamond PARTITION TYPE, SEE G1002
- INDICATES 1-HOUR RATED PARTITION/ WALL
- CG1 CORNER GUARD-1: 90 DEGREE-UP TO 48" FROM TOP OF BASE
- FE OR FE FIRE EXTINGUISHER CABINET AND FIRE EXTINGUISHER, (E)= existing

144 Fore Street/P.O. Box 618
Portland, Maine 04104
Tel: (207) 772-3846
Fax: (207) 772-1070
www.smartinc.com

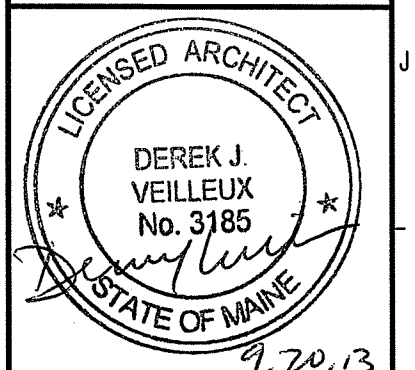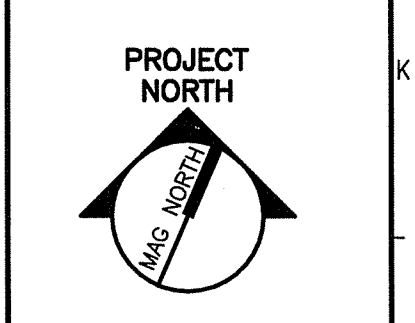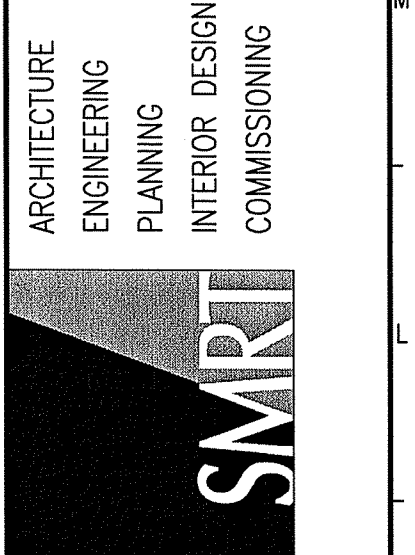

**MAINE MEDICAL CENTER
MRI #1 AND READING ROOM RENOVATION**
PORTLAND, MAINE

**ISSUED FOR CONSTRUCTION
9-20-13**

CURRENT ISSUE STATUS:

REV	ISSUED FOR CONSTRUCTION DESCRIPTION	DATE
0		9-20-13

GRAPHIC SCALE:
0' 1" 2'

SCALE: 1/4"=1'-0"
PROJECT MANAGER: DJV
JC/DRAWN BY: MDR
A/E OF RECORD: DJV
CAD FILE: AE100-12118
PROJECT NO: 12118
DATE: 9-20-13

SHEET TITLE:
FLOOR PLAN

SHEET No.
AE100
© COPYRIGHT 2013 SMART INC.