


NOTE:

1. SEE SHEET E-001 FOR LEGEND AND GENERAL NOTES.



KEYED NOTE:

① EXISTING EXHAUST FAN EX-M-3 FOR MRI ROOMS TO BE REMOVED AND REPLACED WITH A NEW EXHAUST FAN. DISCONNECT WIRING FROM EXISTING EXHAUST FAN TO ALLOW FOR REMOVAL OF FAN. UTILIZE EXISTING COMBINATION DISCONNECT/MOTOR STARTER AND EXISTING WIRING BETWEEN FAN AND COMBINATION STARTER TO THE EXTENT POSSIBLE TO FEED NEW FAN.

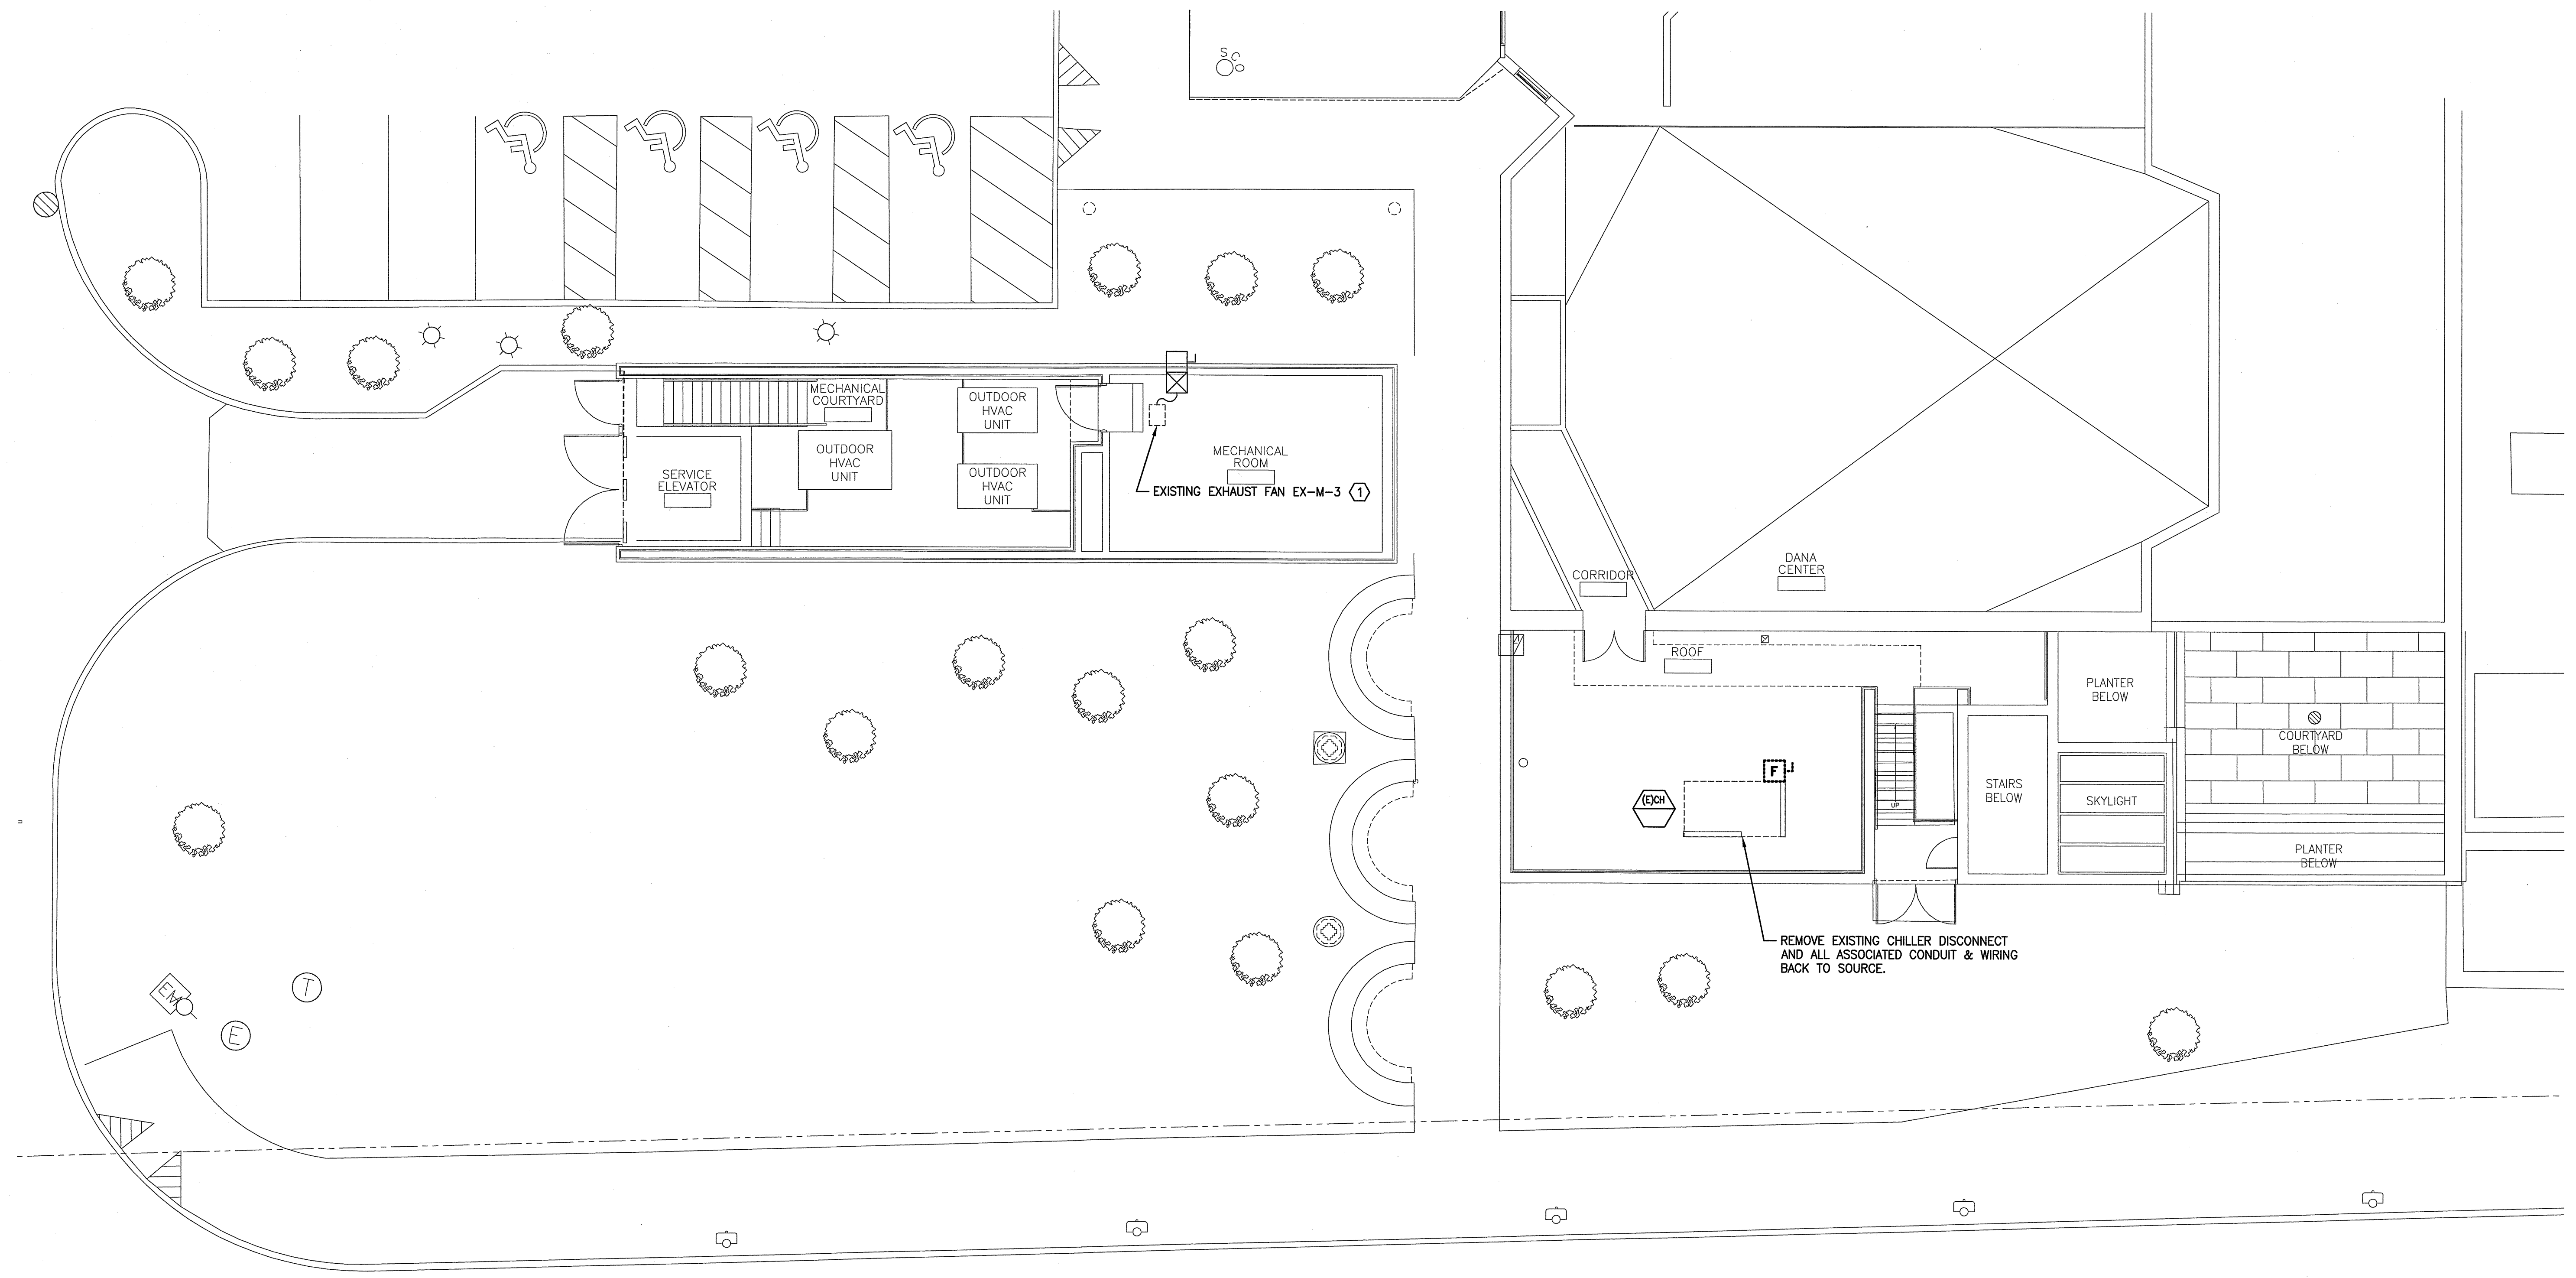

144 Fore Street/P.O. Box 618
Portland, Maine 04104
tel. (207) 772-3846
fax. (207) 772-1070
www.ssmfinc.com

ARCHITECTURE
ENGINEERING
PLANNING
INTERIOR DESIGN
COMMISSIONING

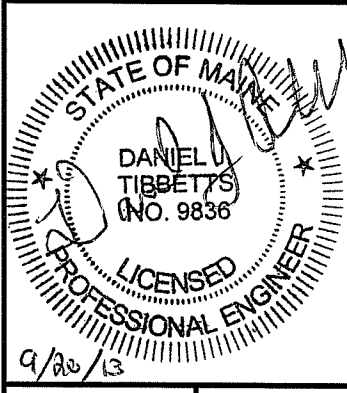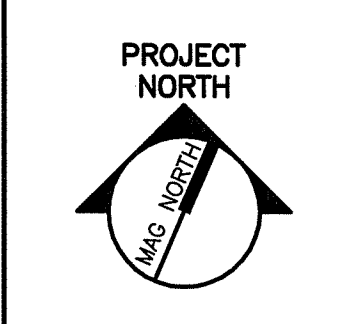

MAINE MEDICAL CENTER
MRI #1 AND READING ROOM RENOVATION
PORTLAND, MAINE

ISSUED FOR CONSTRUCTION
9-20-13

REV	DESCRIPTION	DATE
0	ISSUED FOR CONSTRUCTION	9-20-13

GRAPHIC SCALE:
0" 1"

SCALE: 1/8"=1'-0"

PROJECT MANAGER: DJV
JC/DRAWN BY: CDS
A/E OF RECORD: DJT
CAD FILE: ED120-12118
PROJECT NO: 12118
DATE: 9-20-13

SHEET TITLE:
ROOF AND MECHANICAL ROOM DEMOLITION PLAN

SHEET No.
ED120
© COPYRIGHT 2013 SMART INC.

A1 PLAN

1/8"=1'-0"