
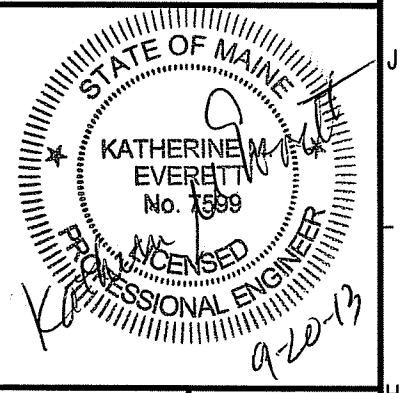


**NOTE:**  
 1. SEE SHEET M-001 FOR LEGEND AND ABBREVIATIONS.  
**KEYED NOTE:**  
 ① REMOVE EXISTING 3/4" GGCHWS/R PIPING AND ASSOCIATED FLOW METER TO MRI#1 SHIELD COOLER CABINET AND CAP.  
 ② REMOVE EXISTING DUCT MOUNTED TEMPERATURE SENSOR AND ASSOCIATED CONTROLS.

144 Fore Street/P.O. Box 618  
 Portland, Maine 04104  
 Tel. (207) 772-3846  
 Fax. (207) 772-1070  
 www.smri-inc.com

ARCHITECTURE  
 ENGINEERING  
 PLANNING  
 INTERIOR DESIGN  
 COMMISSIONING  
**SMRI**

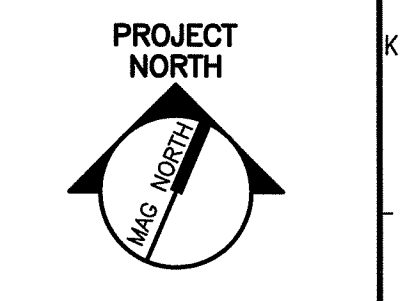

**MAINE MEDICAL CENTER  
 MRI #1 AND READING ROOM RENOVATION**  
 PORTLAND, MAINE  
**ISSUED FOR CONSTRUCTION  
 9-20-13**

REV	DESCRIPTION	DATE
0	ISSUED FOR CONSTRUCTION	9-20-13

GRAPHIC SCALE:  
 0" 1"  
 SCALE: 1/4" = 1'-0"

PROJECT MANAGER: DJM  
 JC/DRAWN BY: KOD  
 A/E OF RECORD: KME  
 CAD FILE: MD101-12118  
 PROJECT NO: 12118  
 DATE: 9-20-13

SHEET TITLE:  
**MECHANICAL  
 PIPING  
 DEMOLITION PLAN**

SHEET No.  
**MD101**  
© COPYRIGHT 2013 SMRI INC.

**A1 FLOOR PLAN**  
 1/4" = 1'-0"