
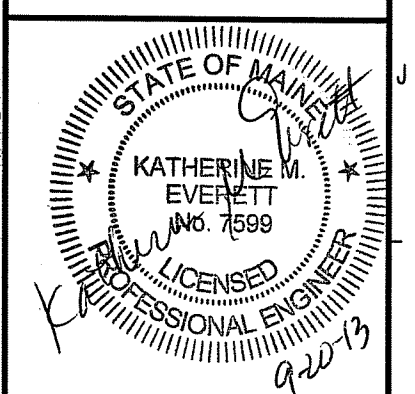
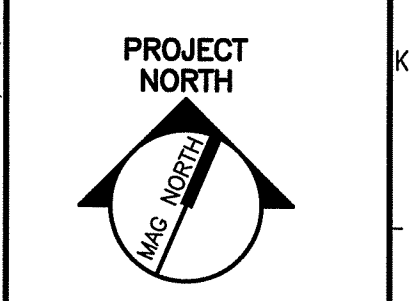


NOTE:
 1. SEE SHEET M-001 FOR LEGEND AND ABBREVIATIONS.

- KEYED NOTES:**
- ① EXTENT OF RF SHIELDING.
 - ② EXISTING AC-1 ON WALL ABOVE DOOR.
 - ③ DUCT MOUNTED TEMPERATURE AND HUMIDITY SENSORS IN 18x12 RA DUCT SERVING MRI ROOM 1 B576.
 - ④ REMOTE DISPLAY PANEL FOR PCH-1 AND EC-1 PROCESS CHILLER.

144 Fore Street/P.O. Box 818
 Portland, Maine 04104
 Tel. (207) 772-3846
 Fax. (207) 772-1070
 www.smrinc.com

ARCHITECTURE
 ENGINEERING
 PLANNING
 INTERIOR DESIGN
 COMMISSIONING

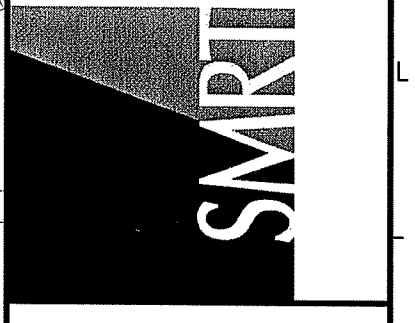

**MAINE MEDICAL CENTER
 MRI #1 AND READING ROOM RENOVATION**
 PORTLAND, MAINE
ISSUED FOR CONSTRUCTION
 9-20-13

REV	DESCRIPTION	DATE

GRAPHIC SCALE:
 1" = 1'-0"

SCALE: 1/4" = 1'-0"

PROJECT MANAGER: DJV
 JC/DRAWN BY: MDR/BGG
 A/E OF RECORD: KME
 CAD FILE: MP100-12118
 PROJECT NO: 12118
 DATE: 9-20-13

SHEET TITLE:
HVAC PIPING PLAN

SHEET No.
MP100

A1 FLOOR PLAN

1/4" = 1'-0"