
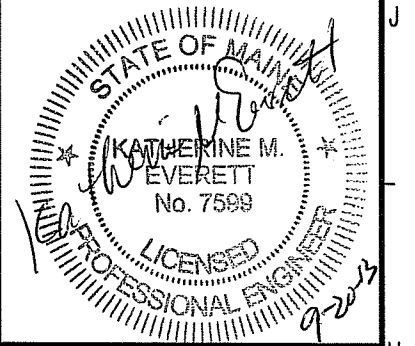


NOTE:
 1. SEE SHEET P-001 FOR LEGEND AND ABBREVIATIONS.
KEYED NOTES:
 ① REMOVE EXISTING MED GAS OUTLETS AND PIPING BACK TO POINT INDICATED. PREPARE FOR CONNECTION TO NEW MED GAS PIPING.
 ② EXISTING PUMPED CONDENSATE DRAINAGE FROM AC UNIT.

144 Fore Street/P.O. Box 618
 Portland, Maine 04104
 Tel. (207) 775-3846
 Fax. (207) 772-1070
 www.smriinc.com

ARCHITECTURE
 ENGINEERING
 PLANNING
 INTERIOR DESIGN
 COMMISSIONING

SMRI

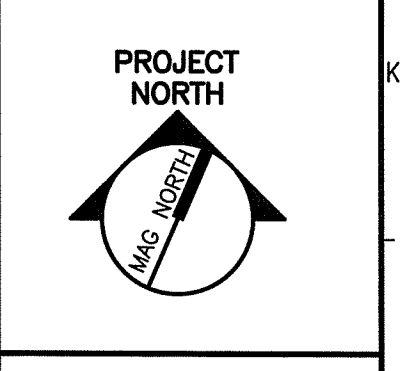

MAINE MEDICAL CENTER
MRI #1 AND READING ROOM RENOVATION
 PORTLAND, MAINE

ISSUED FOR CONSTRUCTION
 9-20-13

CURRENT ISSUE STATUS:

REV	DESCRIPTION	DATE
0	ISSUED FOR CONSTRUCTION	9-20-13

GRAPHIC SCALE:
 0" 1"

SCALE: 1/4"=1'-0"
 PROJECT MANAGER: DJV
 JC/DRAWN BY: KDD
 A/E OF RECORD: KME
 CAD FILE: PD100-12118
 PROJECT NO: 12118
 DATE: 9-20-13

SHEET TITLE:
PLUMBING DEMOLITION PLAN

SHEET No.
PD100
 © COPYRIGHT 2013 SMRI INC.