

**REFLECTED CEILING PLAN LEGEND**

- L1 LINEAR SURFACE MOUNTED TO SMALL PROFILE
  - L2 LINEAR RECESSED TO DOWNLIGHT, 4" APERTURE, DIMMING BALLAST
  - L3 LINEAR SURFACE MOUNTED TO 4" APERTURE
  - L4 LINEAR SURFACE MOUNTED TO SMALL PROFILE
  - L5 LINEAR SURFACE MOUNTED TO 4" APERTURE
  - L6 LINEAR SURFACE MOUNTED TO SMALL PROFILE
  - L7 LINEAR SURFACE MOUNTED TO SMALL PROFILE
  - L8 LINEAR SURFACE MOUNTED TO COVE, ASYMMETRIC OPTICS
  - L9 LINEAR SURFACE MOUNTED TO 2" X 2" HOUSING
  - L10 LINEAR SURFACE MOUNTED TO STRIP
  - L11 LINEAR SURFACE MOUNTED TO 2" X 2" HOUSING
  - L12 LINEAR SURFACE MOUNTED TO 2" X 2" HOUSING
  - L13 LINEAR SURFACE MOUNTED TO RECESSED CABINET TASK LIGHT
  - L14 LINEAR SURFACE MOUNTED WARM LED, 1.5" X 2"
- 
- P2 PENDANT, 4" DIA, CABLE SUSPENDED
  - R1 RECESSED CEILING LED OPEN DOWNLIGHT
  - R2 RECESSED CEILING LED OPEN DOWNLIGHT
  - R3 RECESSED CEILING LED OPEN DOWNLIGHT
  - R4 RECESSED CEILING LED OPEN DOWNLIGHT, DIMMABLE
  - R5 RECESSED CEILING LED OPEN DOWNLIGHT, DIMMABLE, 4" SQUARE
  - R6 RECESSED CEILING LED OPEN DOWNLIGHT, DIMMABLE, 4" SQUARE
  - R7 RECESSED CEILING HOLOGEN DOWNLIGHT, ANTIMICROBIAL
  - R8 RECESSED CEILING 1" X 1" FLUORESCENT T-8
  - R9 SEMI RECESSED CEILING FLUORESCENT T-8, 1.5" X 4"
  - R10 RECESSED CEILING FLUORESCENT T8, ANTIMICROBIAL
  - R11 RECESSED CEILING FLUORESCENT T8, ANTIMICROBIAL
  - R12 RECESSED CEILING FLUORESCENT 2 X 2 ANTIMICROBIAL
  - R13 RECESSED CEILING FLUORESCENT 2 X 2
  - R14 RECESSED CEILING FLUORESCENT T8, 48" ASYMMETRIC
  - R15 RECESSED CEILING FLUORESCENT T8, 24" ASYMMETRIC
  - R16 RECESSED CEILING LED, 3" SQUARE
  - R17 RECESSED CEILING LED, 3" ROUND
  - R18 RECESSED CEILING LED, 2.5" ROUND
- 
- S1 STEM MOUNTED LINEAR T8 2" DIA.
  - S2 FLOOR MOUNTED LED
  - W2 WALL SURFACE MOUNTED LINEAR TO FLUORESCENT UPLIGHT
  - W3 WALL SURFACE MOUNTED, FROSTED LENS DOWNLIGHT
  - W4 WALL SURFACE MOUNTED, FROSTED LENS UP & DOWNLIGHT
  - W5 CEILING SURFACE MOUNTED, FROSTED LENS
  - W6 LINEAR SURFACE MOUNTED DUAL LIGHT LENS
- 
- ACT-1 2x2 SUSPENDED ACOUSTICAL CEILING
  - ACT-2 2x2 SUSPENDED ACOUSTICAL CEILING, WASHABLE, CLIP DOWN
  - ACT-3 2x4 SUSPENDED ACOUSTICAL CEILING
  - ACT-4 2x4 SUSPENDED ACOUSTICAL CEILING, WASHABLE, CLIP DOWN
- 
- GWB CEILING
  - EXPANSION JOINT
  - ACCESS PANEL
  - ANESTHESIOLOGY PANEL
  - SERVICE PANEL
  - RADIANT PANEL
  - 2x2 SUPPLY
  - 2x4 SUPPLY
  - 5x4" SUPPLY
  - 2x2 RETURN
  - 2x4 RETURN
  - 5x4" RETURN
- 
- FIRE ALARM SPEAKER
  - SMOKE DETECTOR
  - SPRINKLER
  - EXIT SIGN
  - NURSE CALLCODE BLUE - CEILING
  - NURSE CALLCODE BLUE - WALL
  - SECURITY CAMERA (N/C)
  - FIRE SHUTTER
  - ROOM
  - OCCUPANCY SENSOR
  - PUBLIC ADDRESS SPEAKER
  - NURSE CALL LAMP
  - PHOTO CELL
  - WIRELESS OUTLET
  - CUBICLE PRIVACY CURTAIN TRACK
  - IV TRACK
  - MECHO SHADE

**RCP GENERAL NOTES**

1. SEE ELEVATIONS FOR LOCATION OF LED LIGHTING AT RECEPTION AND COMMUNICATION STATION DESKS.
2. SEE TYPICAL MOUNTING HEIGHT FOR MOUNTING HEIGHT OF WALL SCENES.
3. COORDINATE TIES AND HANGER LOCATIONS WITH LINEAR DIFFUSER/GRILLE BOOTS.
4. SPRINKLER HEAD AND COVER TO BE CUSTOM COLORED BY MANUFACTURER TO MATCH ADJ. CEILING FINISH - COLOR TO BE DETERMINED BY ARCHITECT.
5. DIFFUSER GRILLE TO BE CUSTOM COLORED TO MATCH ADJACENT CEILING FINISH. COLOR TO BE DETERMINED BY ARCHITECT.
6. UNLESS OTHERWISE NOTED, CENTER ALL SUSPENDED CEILING GRIDS WITH ROOM.
7. CENTER ALL LIGHT FIXTURES, SPRINKLER HEADS, ETC. IN CEILING TILE UNLESS OTHERWISE NOTED.
8. SEE ENGINEERING DRAWINGS FOR ADDITIONAL INFORMATION, I.E. LIGHT FIXTURES, DIFFUSERS AND OTHER CEILING MOUNTED DEVICES.
9. COORDINATE CEILING MOUNTED EQUIPMENT FINAL LAYOUT WITH OWNER AND VENDOR INSTALLATION DRAWINGS.
10. PROVIDE UNDER CABINET LIGHT AT ALL LOCATIONS WITH UPPER CABINETS.
11. PROVIDE LENSED FLUORESCENT STRIP LIGHTING AS REQUIRED WITHIN LEVEL 4 PENHOUSE - REFER TO ELECTRICAL.

225 Franklin St., Suite 1100  
Boston, MA 02110  
1.617.476.0300  
1.617.476.0321  
www.perkinswill.com



**Bean 2 Roof Addition**  
22 Bramhall Street, Portland, Maine 04102


MEP ENGINEER  
**AKF ENGINEERS**  
41 Farrow Street, 3rd Floor  
Boston, MA 02210  
1.617.737.1111  
1.617.737.4311

STRUCTURAL ENGINEER  
**SIMPSON GUMPERTZ & HEGER**  
41 Seign Street, Building 1, Suite 500  
Watkins, MA 02453  
1.951.902.8600  
1.781.907.9009

MEDICAL EQUIPMENT PLANNER  
**RTL ASSOCIATES INC.**  
1717 PACIFIC AVENUE  
DALLAS, TX 75201  
1.214.468.7600  
1.214.468.7601

COST ESTIMATOR  
**DG JONES & PARTNERS**  
3 Baldwin Green Common, Suite 202  
Woburn, MA 01801  
1.951.932.3131  
1.781.932.3199

**CONSTRUCTION DOCUMENTS**

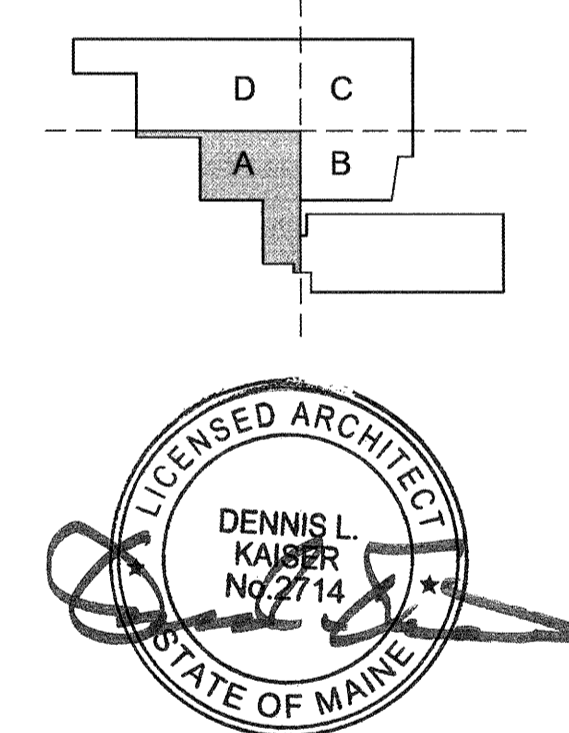

**Revisions**

Sheet Information	
Issued for Permit	02/07/2014
1 Addendum #3	01/17/2014
NO	DATE
Date	SEPTEMBER 10, 2013
Job #	C140135481 (MMC) 152168.000
Drawn	TH
Checked	DG
Approved	Approver

**LEVEL 02 ENLARGED RCP - SECTOR A**