

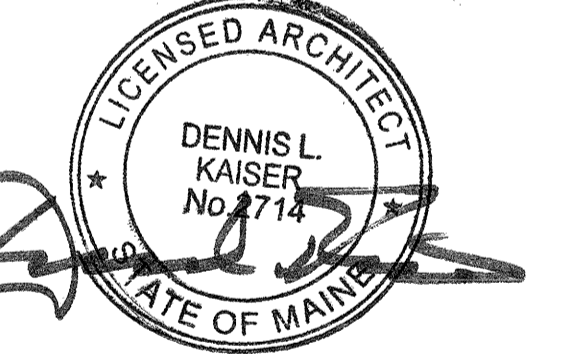


**CONSTRUCTION
DOCUMENTS**

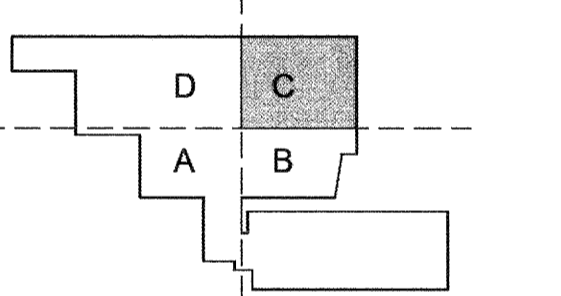

Revisions

Issued for Permit	02/07/2014
1 Addendum #3	01/17/2014
NO	ISSUE
NO	DATE
Sheet Information	
Date	SEPTEMBER 10, 2013
Job #	C140135461 (MMC) 152168.000
Drawn	Author
Checked	Checker
Approved	Approver
Title	
LEVEL 02 WALL PROTECTION PLAN - SECTOR C	

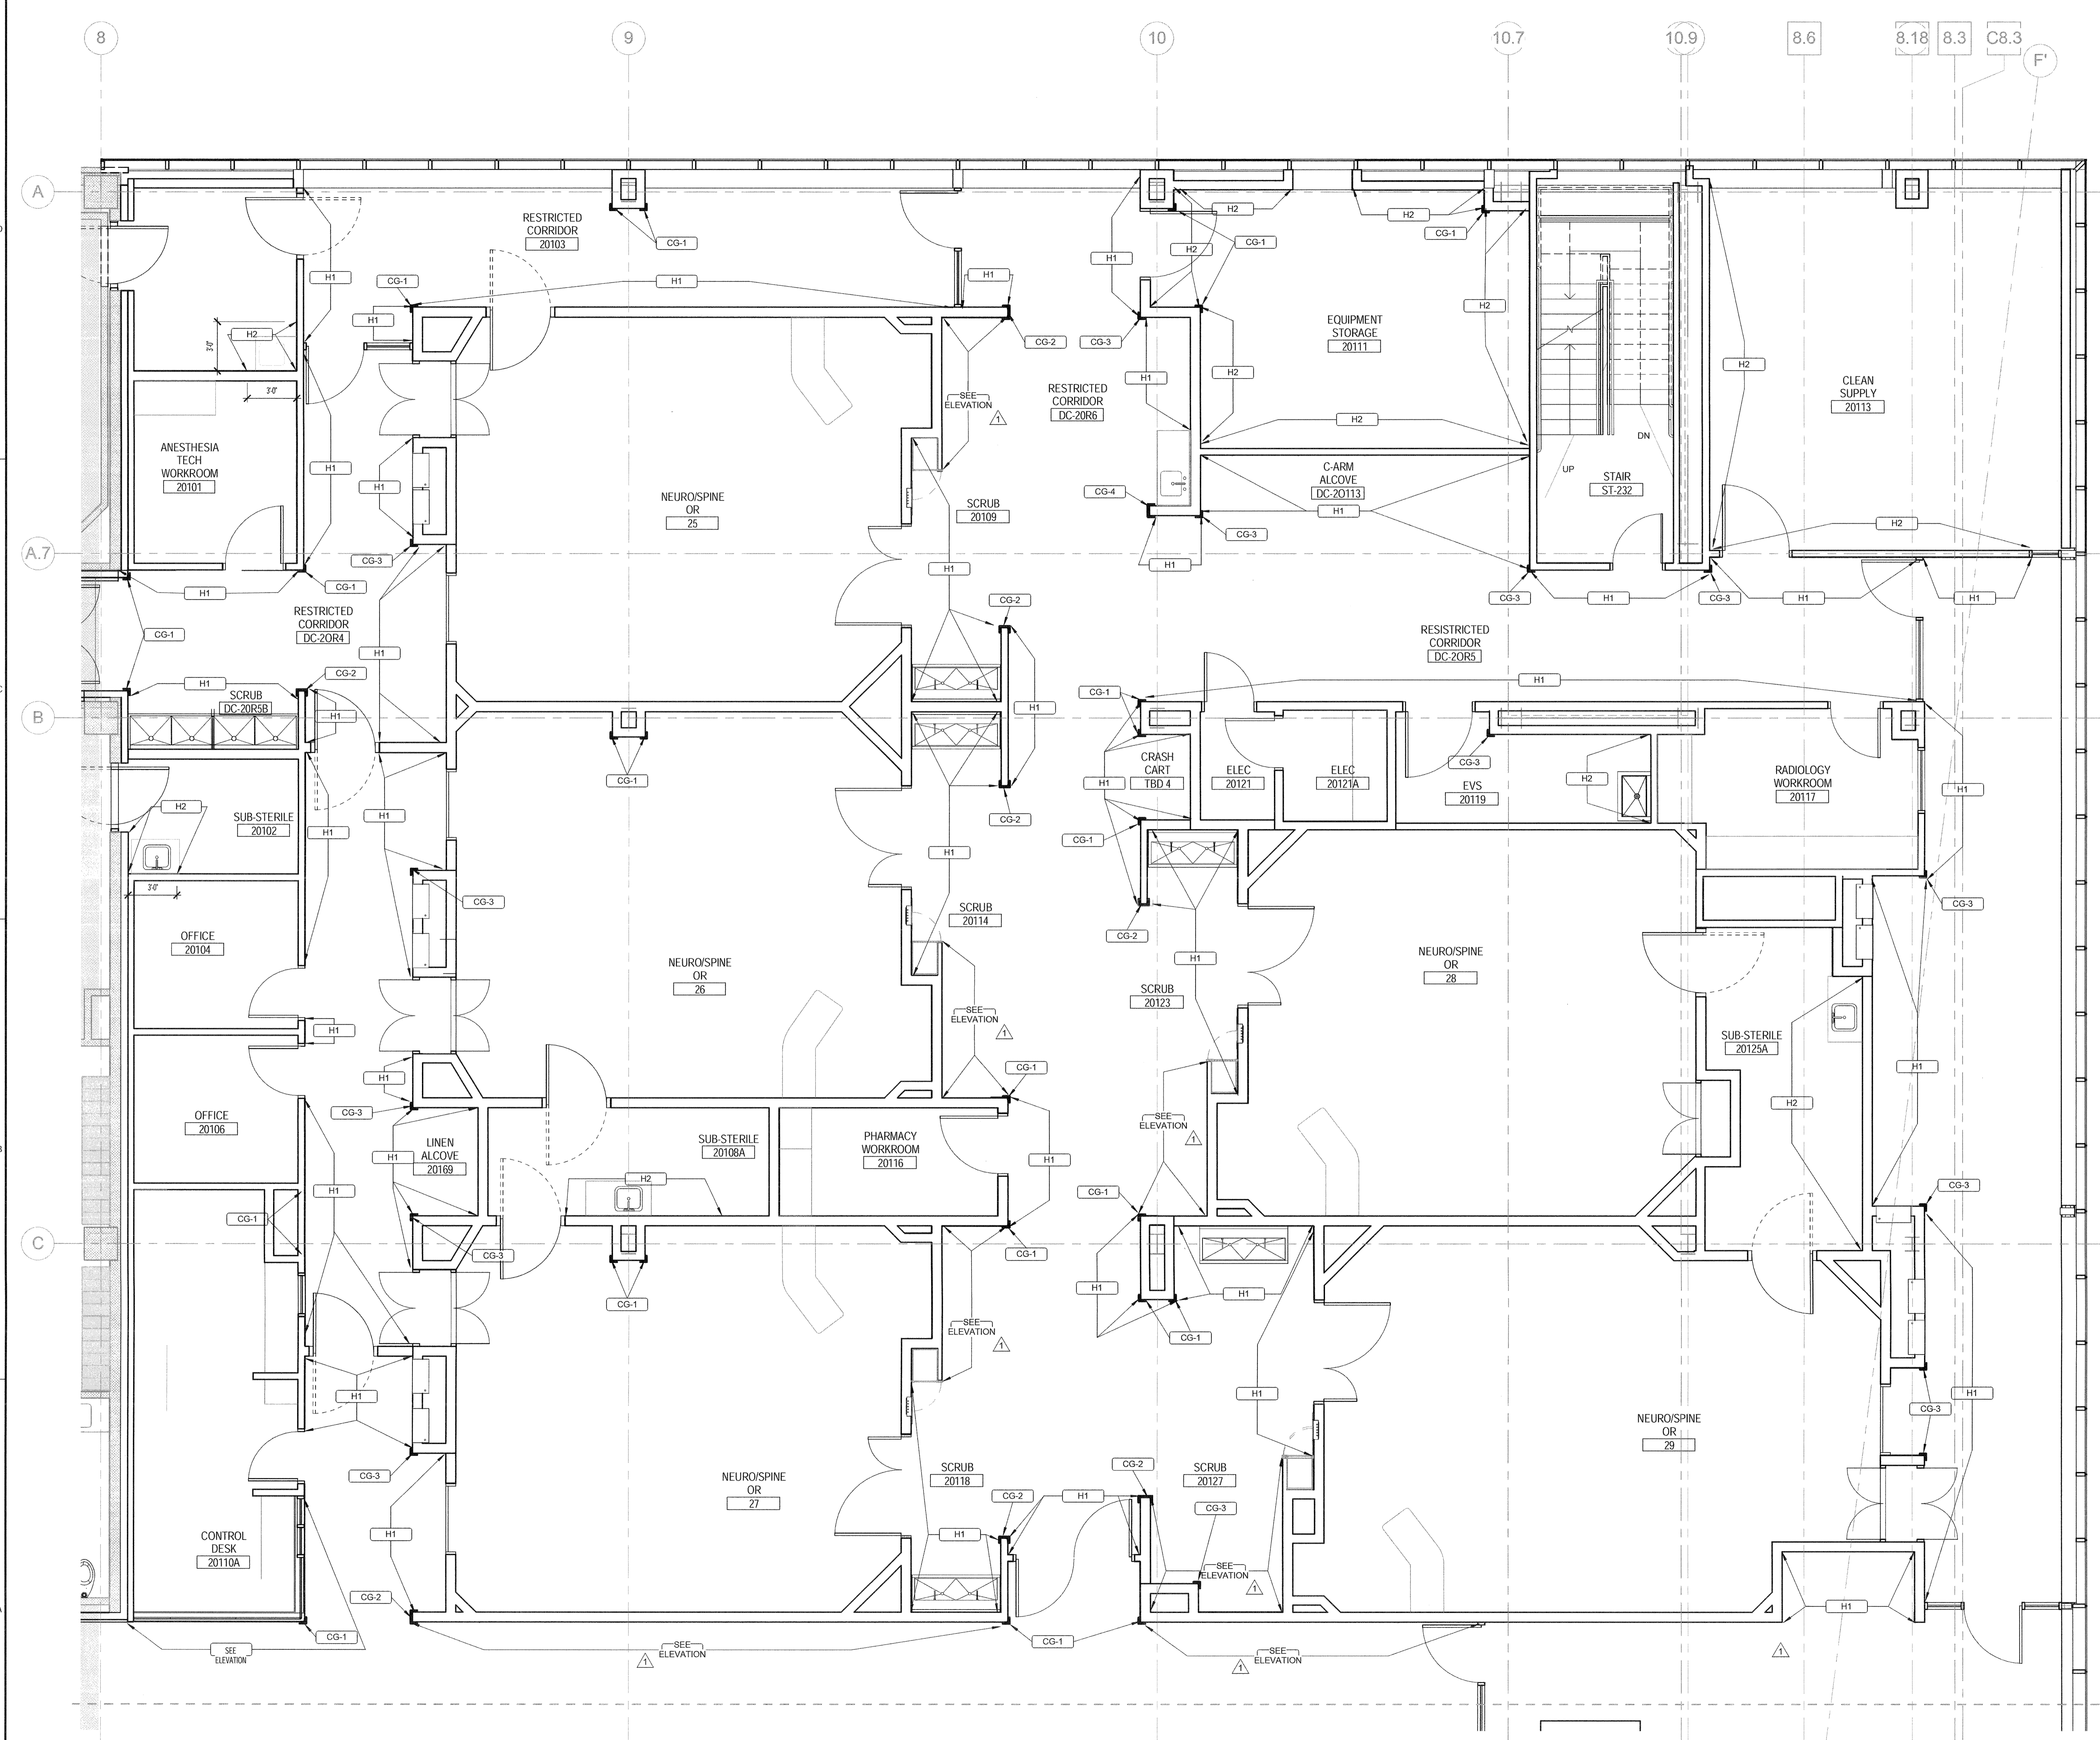

WALL PROTECTION LEGEND

CORNER GUARDS

1" SHAPED CORNER GUARD

90 DEGREE CORNER GUARD

WALL GUARDS

5" SPAT. 1" H1

5" SPAT. 1" H2

1 REFER TO FINISH SCHEDULE FOR MATERIAL INDICATION.

2 REFER TO ELEVATIONS & SHEET A07-02 FOR WALL PROTECTION TYPE AND EXTENT.

3 COORDINATE ALL WALL DIMENSIONS WITH PARTITION TYPES.

LEVEL 2 - WALL PROTECTION PLAN - SECTOR C
A1 1/4" = 1'-0"

