
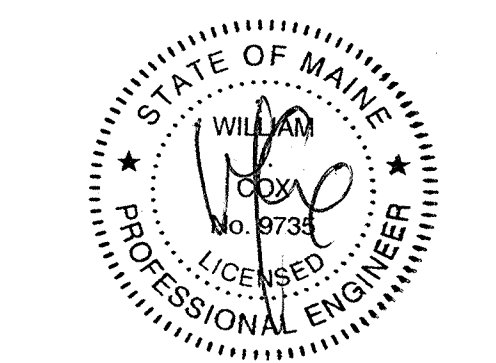


**CONSTRUCTION
DOCUMENTS**

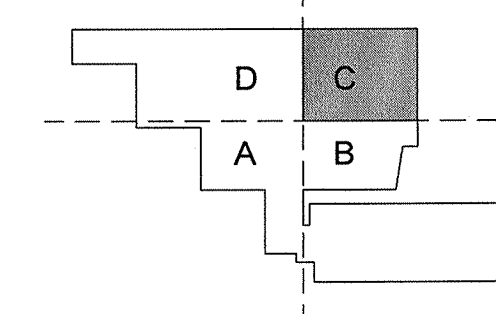

Revisions

NO	ISSUE	DATE
2	Issued for Permit	02-07-14
1	Addendum #3	01-17-14


Sheet Information

Date	JUNE 14, 2013
Job #	C140135461(MMC)/152188.000
Drawn	GN
Checked	RAC
Approved	RAC

**ELECTRICAL
PENTHOUSE FIRE
ALARM PLAN -
SECTOR C**

Sheet

E06-04C

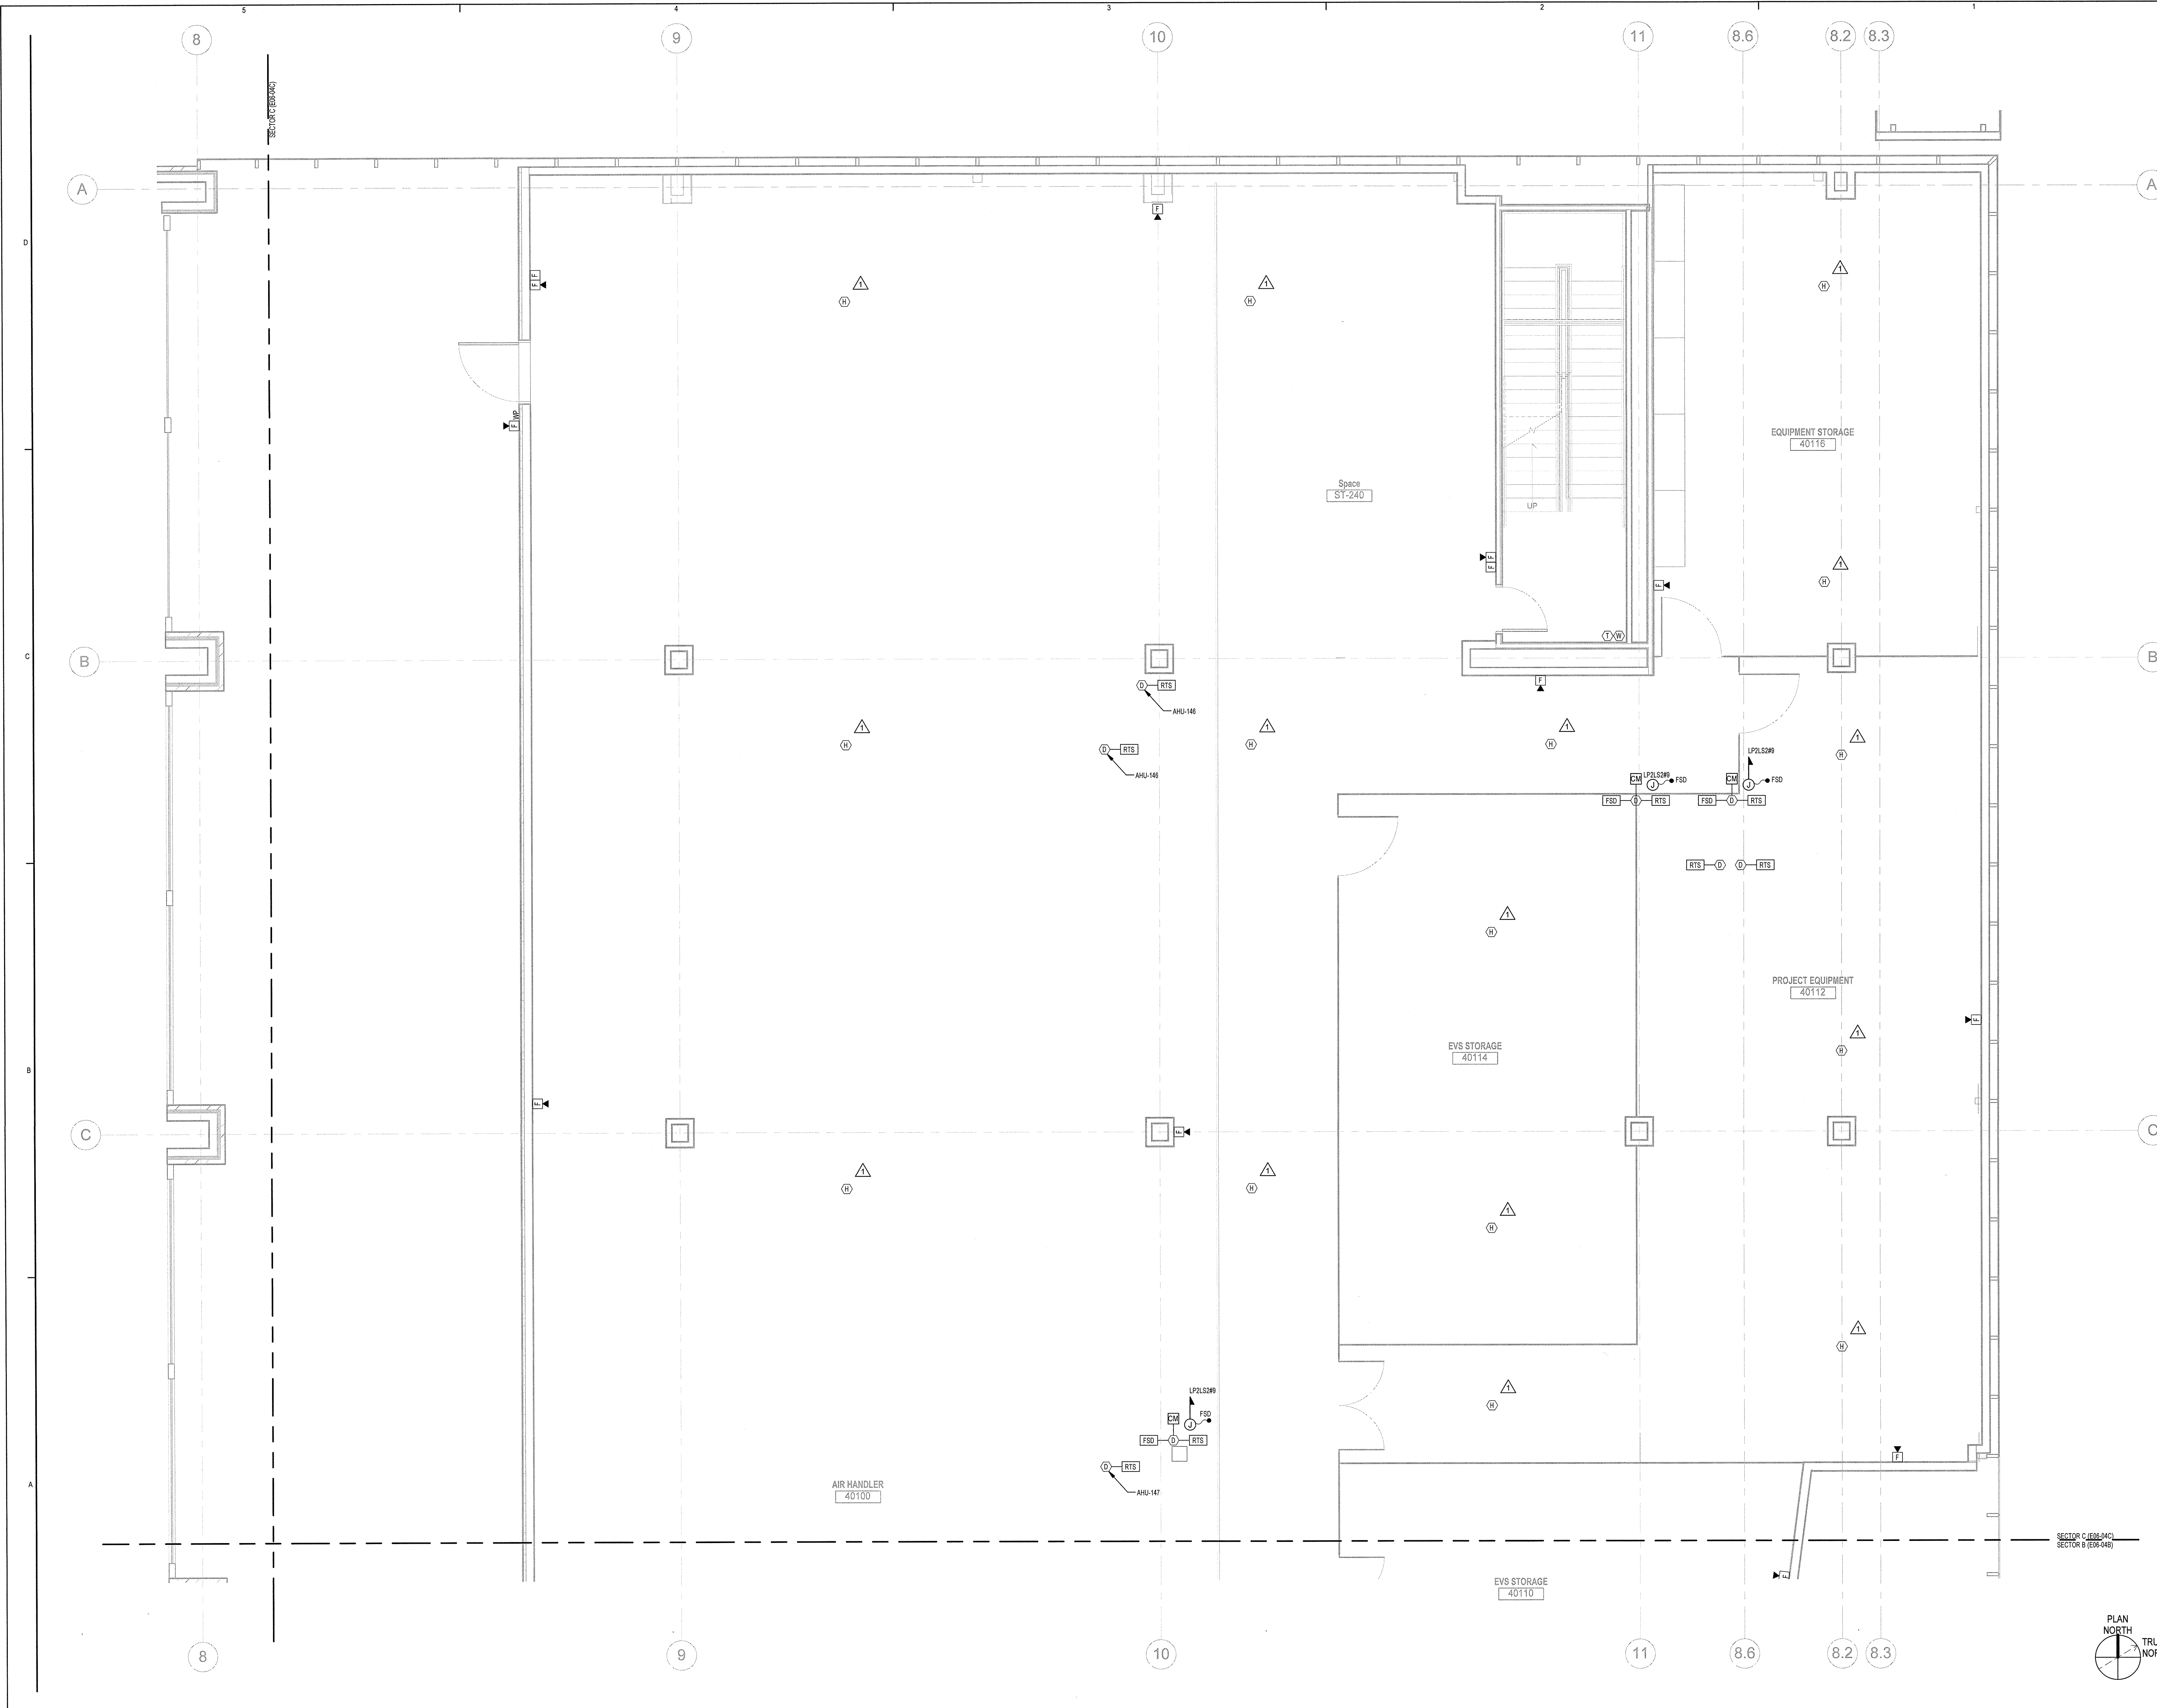

C:\Revit Local Files\B120229-MMC-Bean2-MEP12-B120229-MMC-Bean2-MEP12_GNelson.rvt