
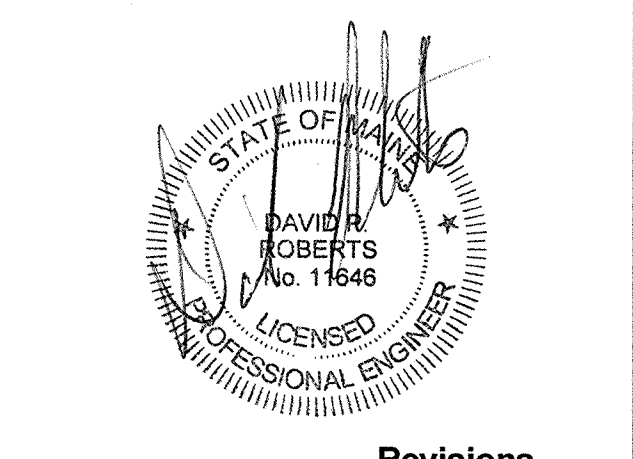


CONSTRUCTION DOCUMENTS

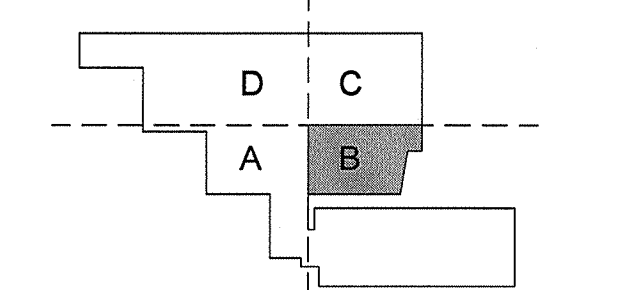

Revisions

- GENERAL NOTES:**
1. PROVIDE FIRE DAMPERS AT ALL FLOOR DUCT PENETRATIONS.
- DRAWING KEY NOTES:**
1. PROVIDE DIFFERENTIAL PRESSURE MONITOR WITH AUDIBLE ALARM AND TIED INTO BMS SYSTEM. REFER TO SPECIFICATIONS.

NO	ISSUE	DATE
2	Issued for Permit	02-07-14
1	Addendum #3	01-17-14

Sheet Information

Date: JUNE 14, 2013
 Job #: C140135461(MMC)152168.000
 Drawn: TU
 Checked: DPR
 Approved: DPR

Title
MECHANICAL
LEVEL 02
DUCTWORK PLAN
- SECTOR B

Sheet
M04-02B

