


NO	Issued for Permit	DATE
1	ISSUE	2-07-14

**Sheet Information**

Date: JUNE 14, 2013  
Job #: C140135461(MMC)/152168.000  
Drawn: \_\_\_\_\_  
Checked: \_\_\_\_\_  
Approved: \_\_\_\_\_

**PLUMBING  
GROUND LEVEL  
DEMOLITION PLAN  
SECTOR A**

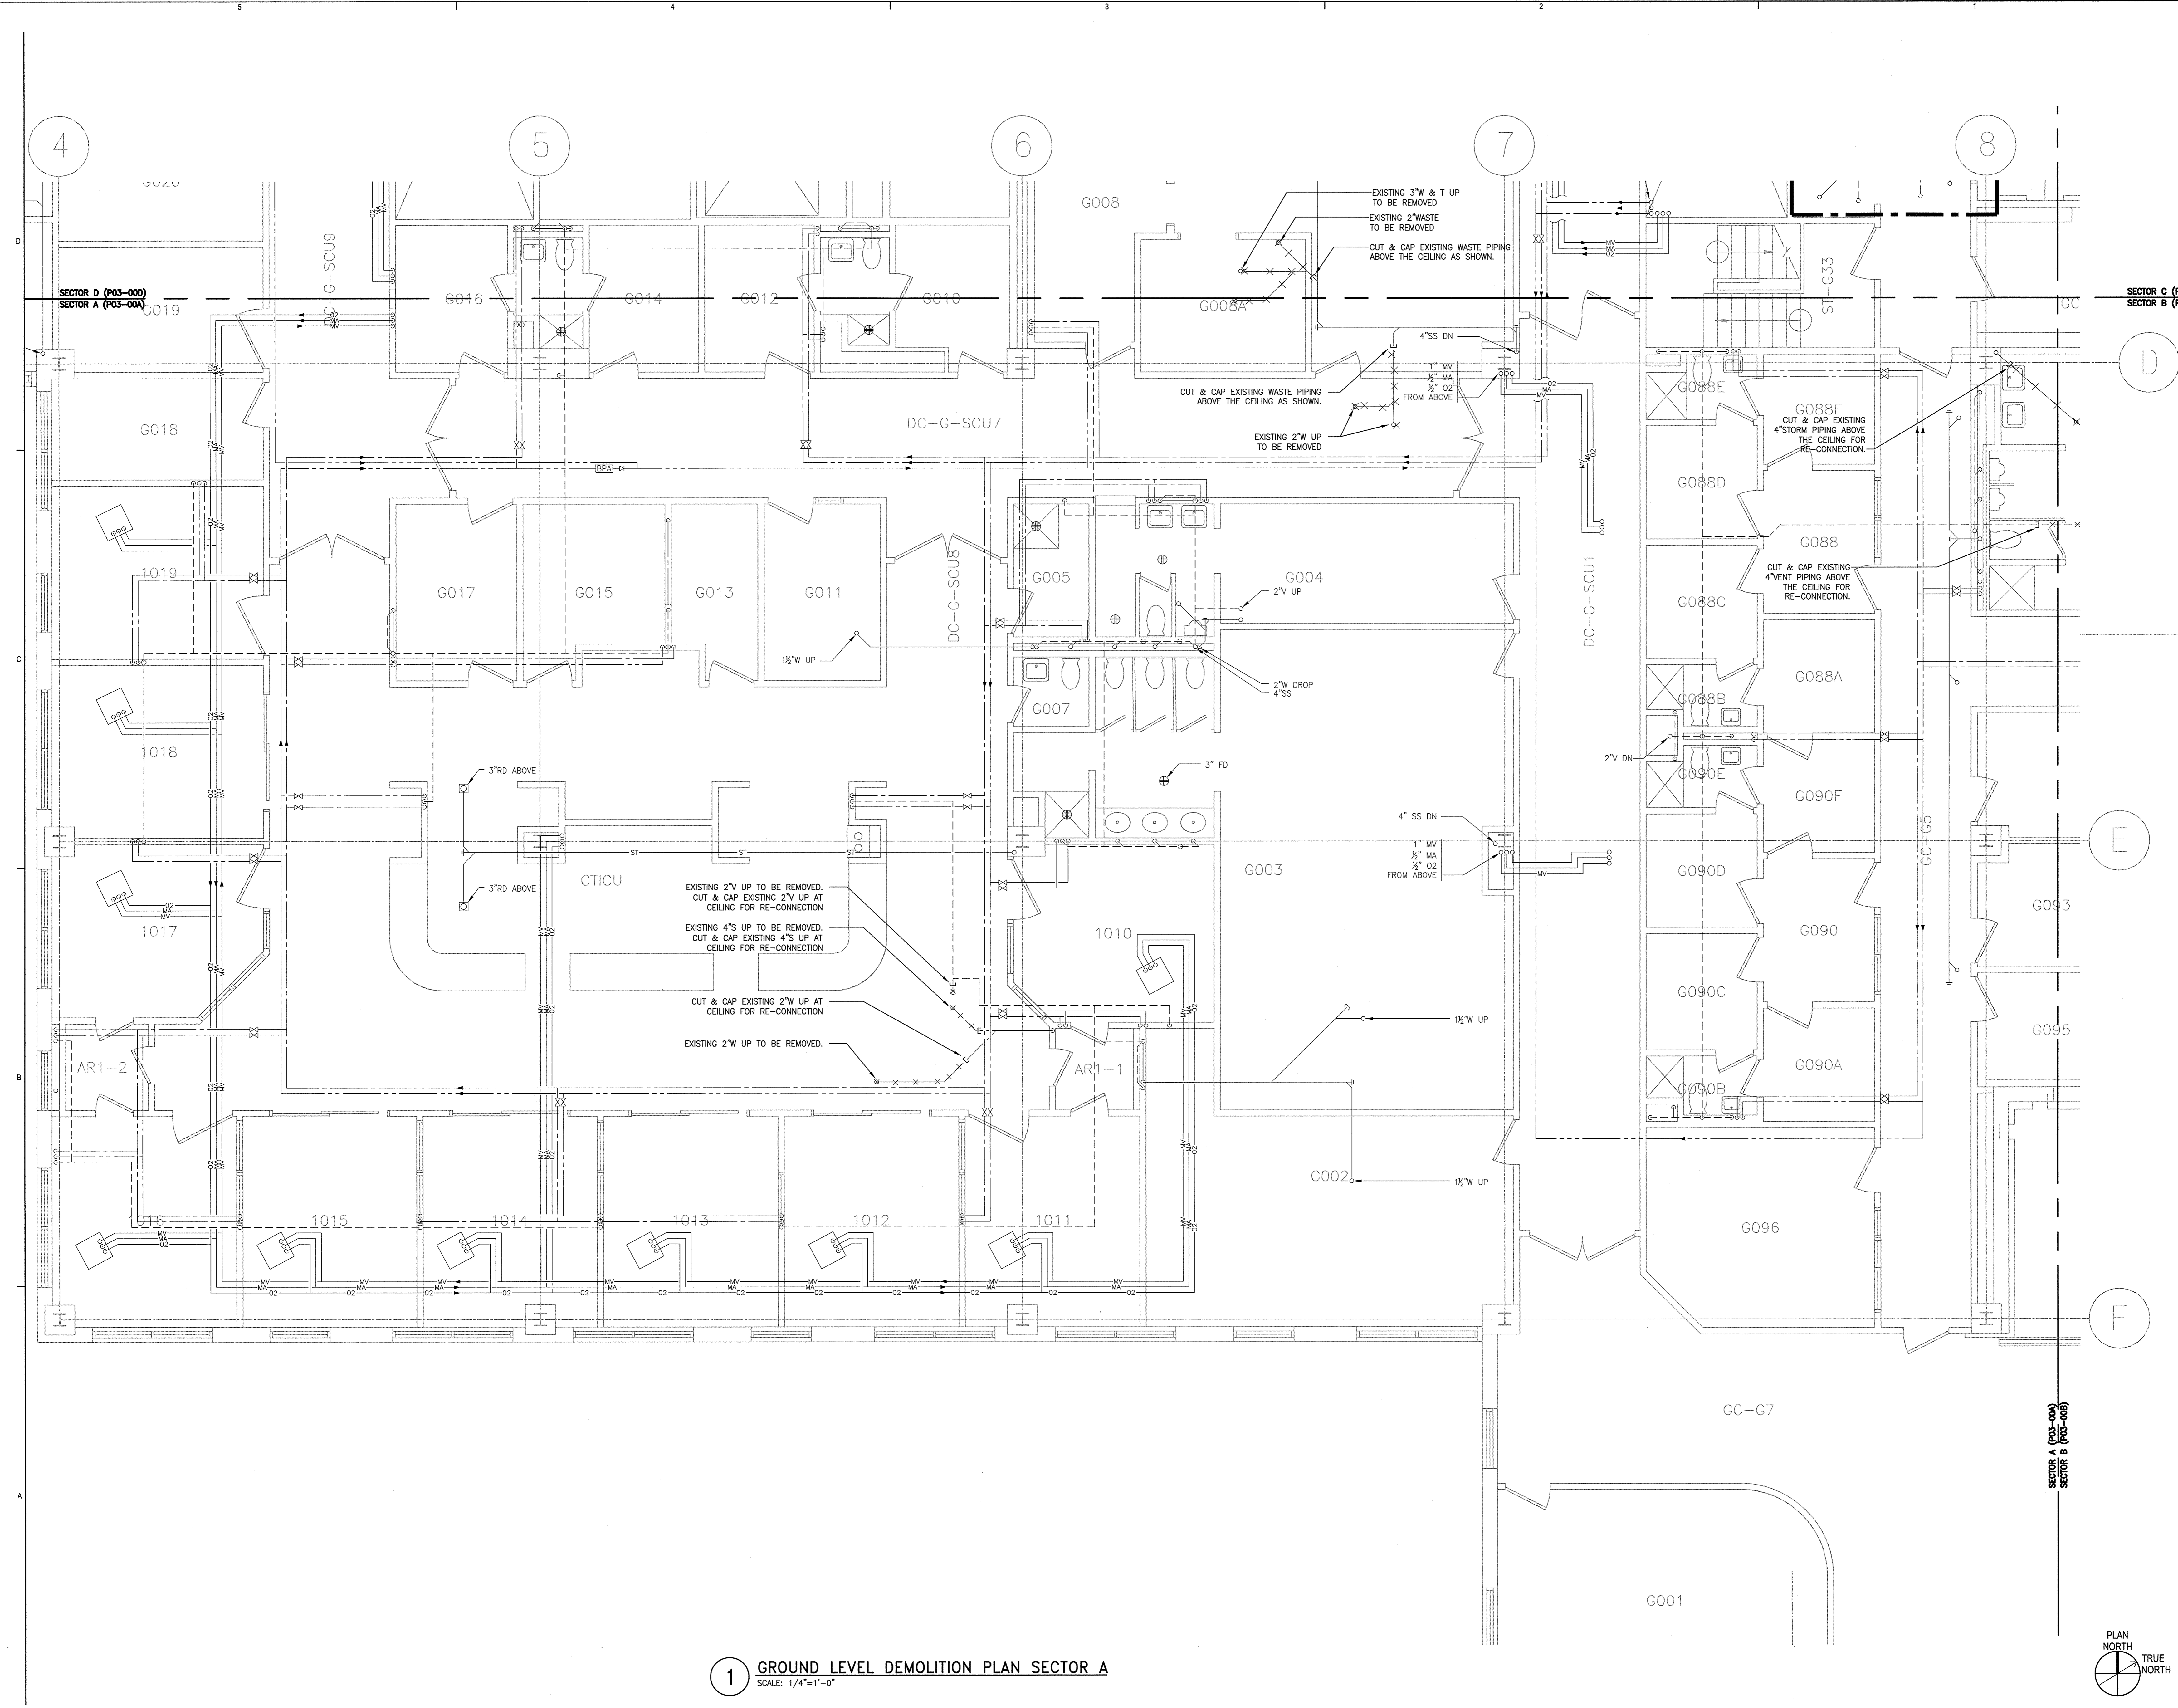

**1 GROUND LEVEL DEMOLITION PLAN SECTOR A**  
SCALE: 1/4"=1'-0"

