

CORRIDOR ROOF (LEVEL 01) FRAMING PLAN - SECTOR B
 1/4" = 1'-0"

- LEGEND: GRID LINES**
- F.5 EXISTING ED EXPANSION (1997)
 - R# EXISTING RICHARDS BUILDING (1966)
 - 11 EXISTING BEAN BUILDING (1983 + 1996)
 - 8.2 EXISTING CORRIDOR PROJECT (2004)

- LEVEL 01 PLAN NOTES:**
1. SEE STRENGTHENING PLAN S02-01 FOR COLUMN CAP PLATE AND DECK SUPPORT DETAILS.
 2. STRENGTHEN BEAM AND/OR CONNECTION PER STRENGTHENING PLAN S02-01.

Bean 2 Roof Addition
 22 Bramhall Street, Portland, Maine 04102



MEP ENGINEER
 AKF ENGINEERS
 41 Farnsworth Street, 3rd Floor
 Boston, MA 02210
 617.737.1111
 617.737.4311

STRUCTURAL ENGINEER
 SIMPSON GUMPERTZ & HEGER
 41 Seyon Street, Building 1, Suite 500
 Waltham, MA 02453
 781.907.9000
 SGH Project No. 100439.09

MEDICAL EQUIPMENT PLANNERS
 RTKL ASSOCIATES INC.
 1717 PACIFIC AVENUE
 DALLAS, TX 75201
 214.468.7000
 214.468.7601

COST ESTIMATOR
 DG JONES & PARTNERS
 3 Baldwin Green Common, Suite 202
 Wilton, MA 01891
 781.932.3131
 781.932.3199

CONSTRUCTION DOCUMENTS
 06.14.2013

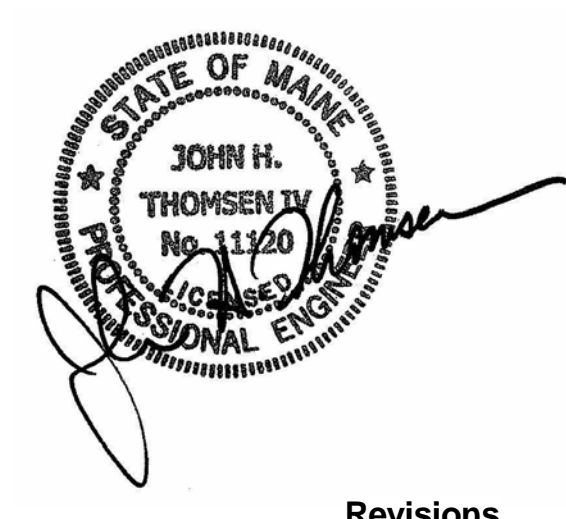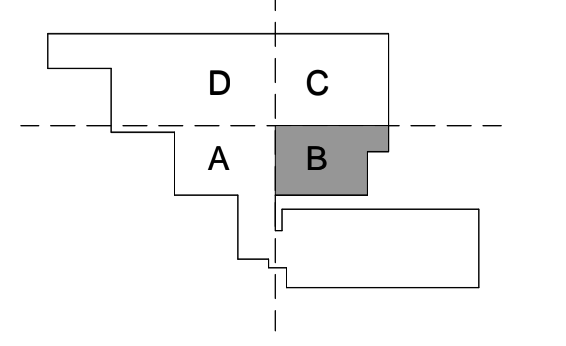

Revisions

ISSUED FOR PERMIT		02/07/14	
1	ADDENDUM #1	06/14/13	
NO	ISSUE	DATE	
Sheet Information			
Date	12 APRIL 2013		
Drawn	C140135461(MMC)/152168.000		
Checked	BMT/SWW		
Approved	MJB		
Approved	JHT		

TITLE
 CORRIDOR ROOF LEVEL FRAMING PLAN - SECTOR B

Sheet
 S04-01B

27/2014 3:43:04 PM
 I:\BOS\Projects\2010\100439\08-2065ED\Drawings\Working_Seri_Revit\LOCAL USERS\MBC\perkinswill\BOS\NEW_STRUC_AMB\edrcrnt