



Revisions


NO	ISSUE	DATE
1	Issued for Permit	02/07/2014

Sheet Information


Date: SEPTEMBER 10, 2013
Job #: C140135461 (MMC)/ 152168.000
Drawn: Author
Checked: Checker
Approved: Approver

Title


PARTITION HEAD DETAILS

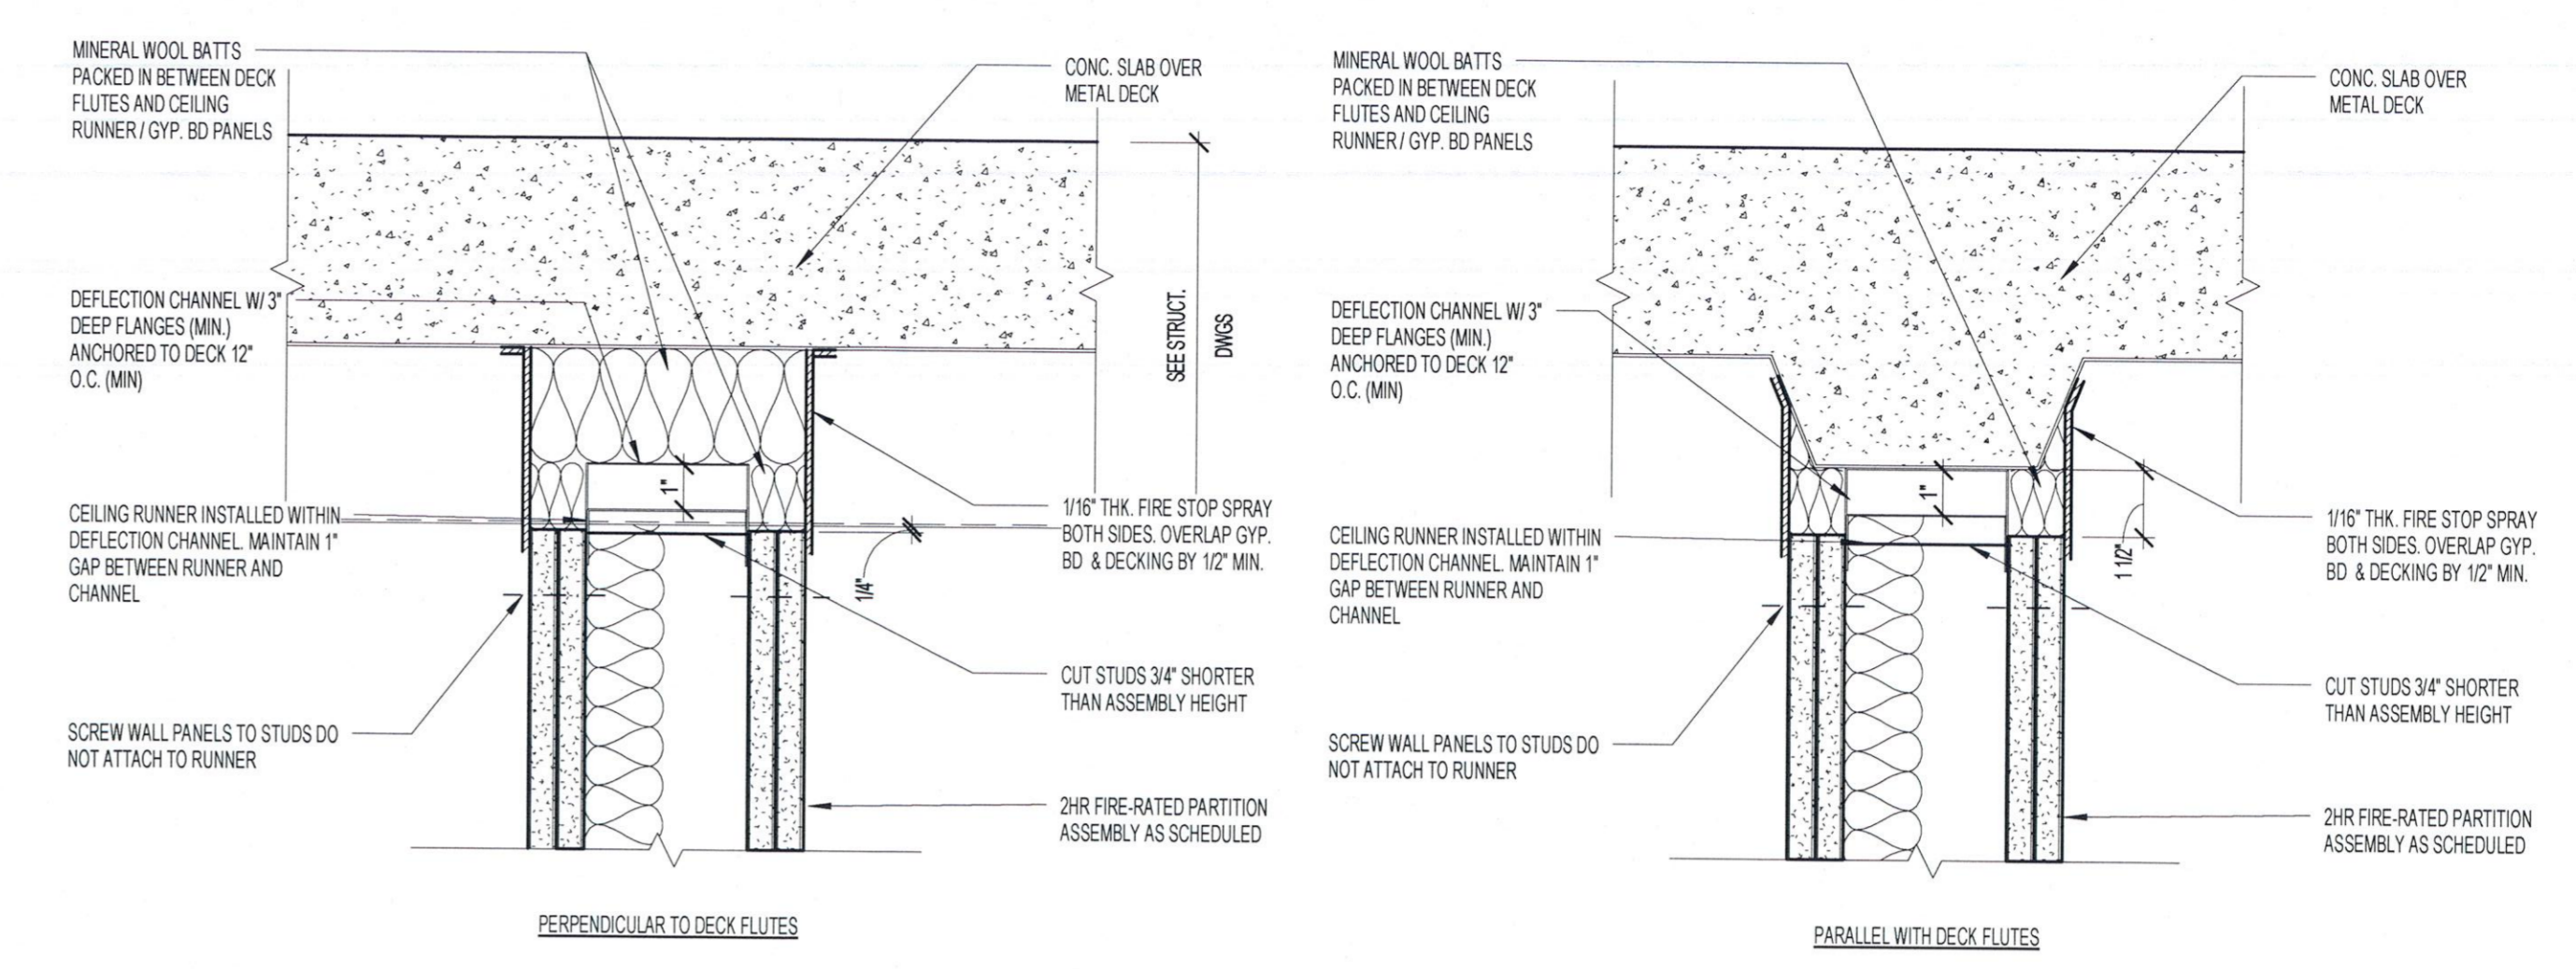


4 PARTITION HEAD DETAIL
3" = 1'-0"
2 HR FIRE-RATED ASSEMBLY UL DESIGN HW-D-0107

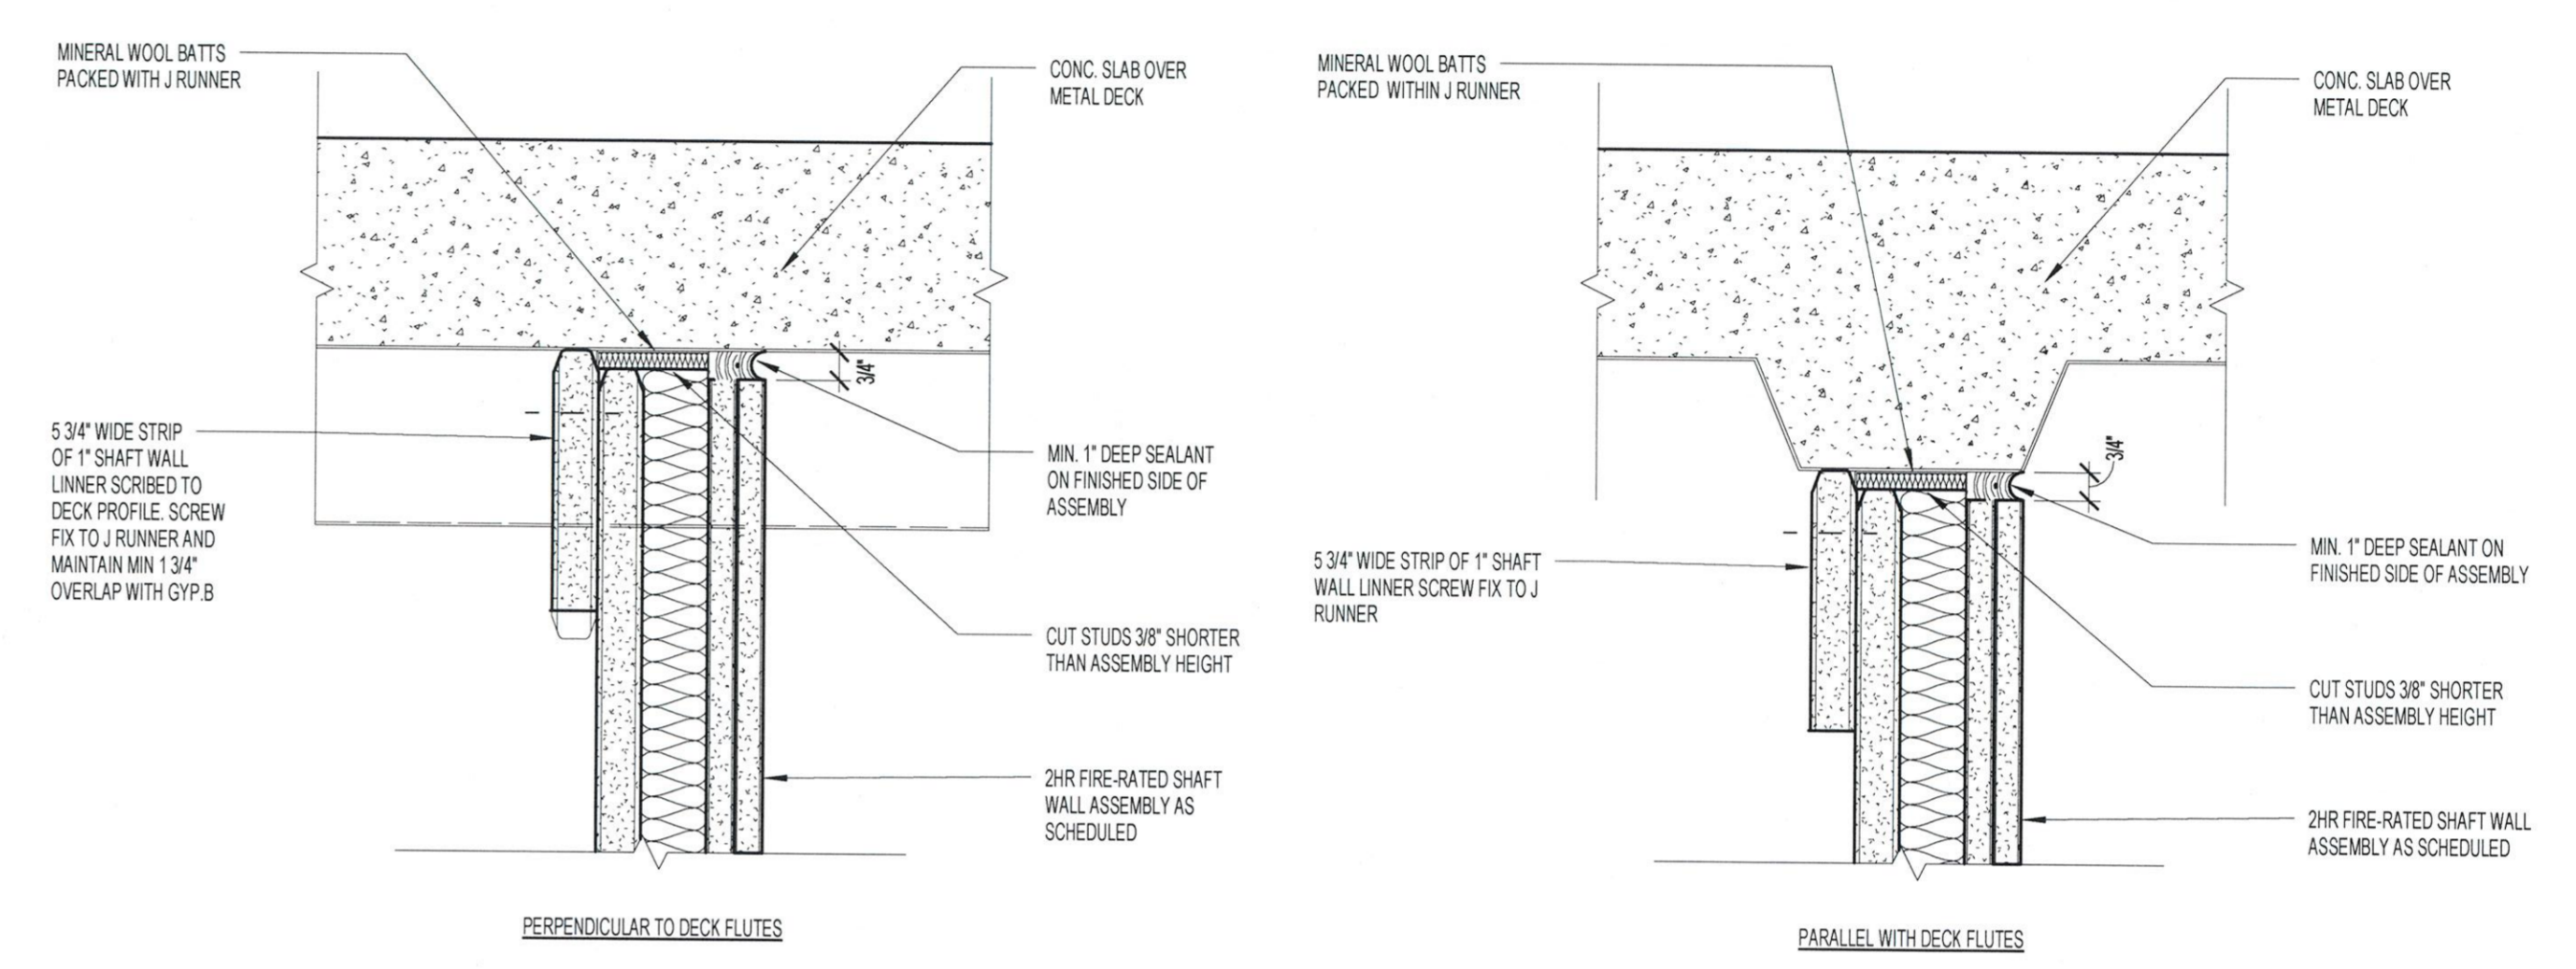


3 PARTITION HEAD DETAIL
3" = 1'-0"
2 HR FIRE-RATED ASSEMBLY UL DESIGN HW-D-0372

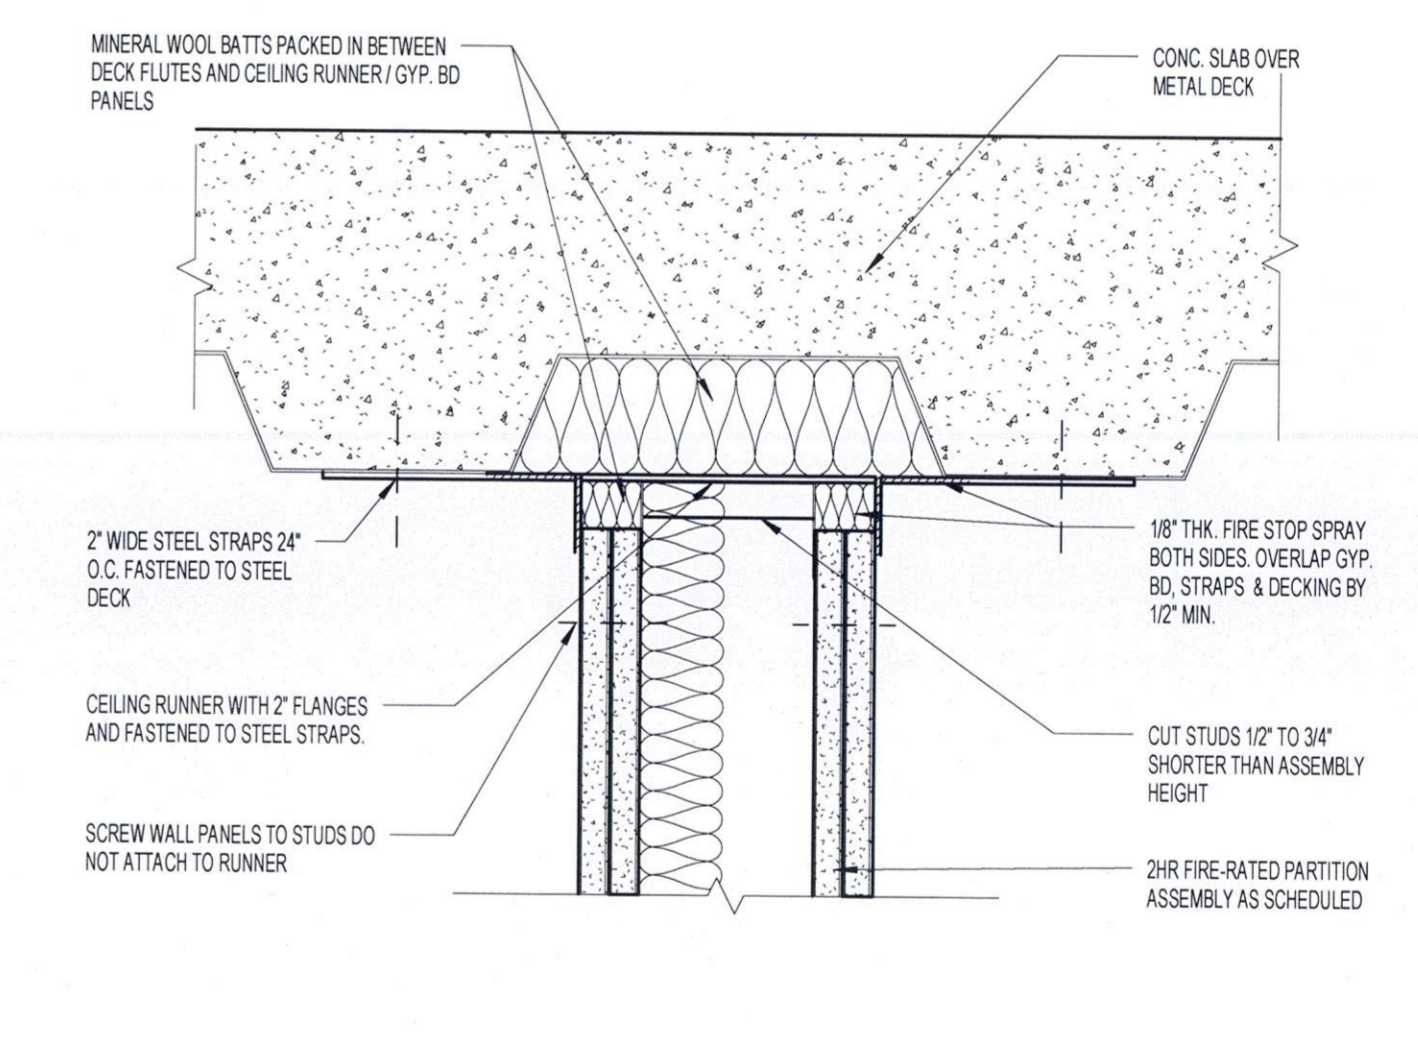

2 PARTITION HEAD DETAIL
3" = 1'-0"
2 HR FIRE-RATED ASSEMBLY UL DESIGN HW-D-0264

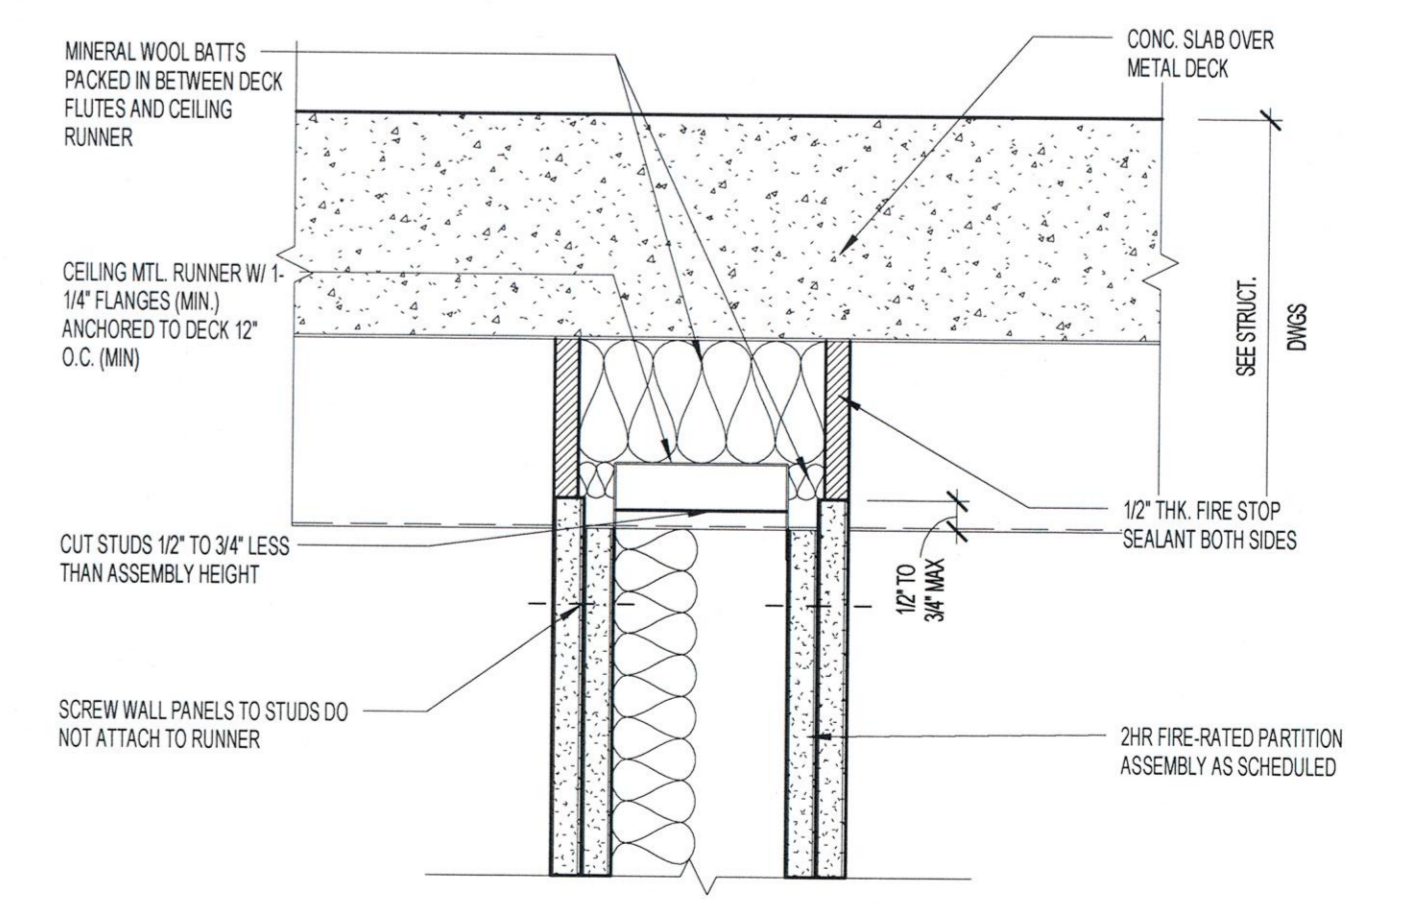


1 PARTITION HEAD DETAIL
3" = 1'-0"
2 HR FIRE-RATED ASSEMBLY UL DESIGN HW-D-0046

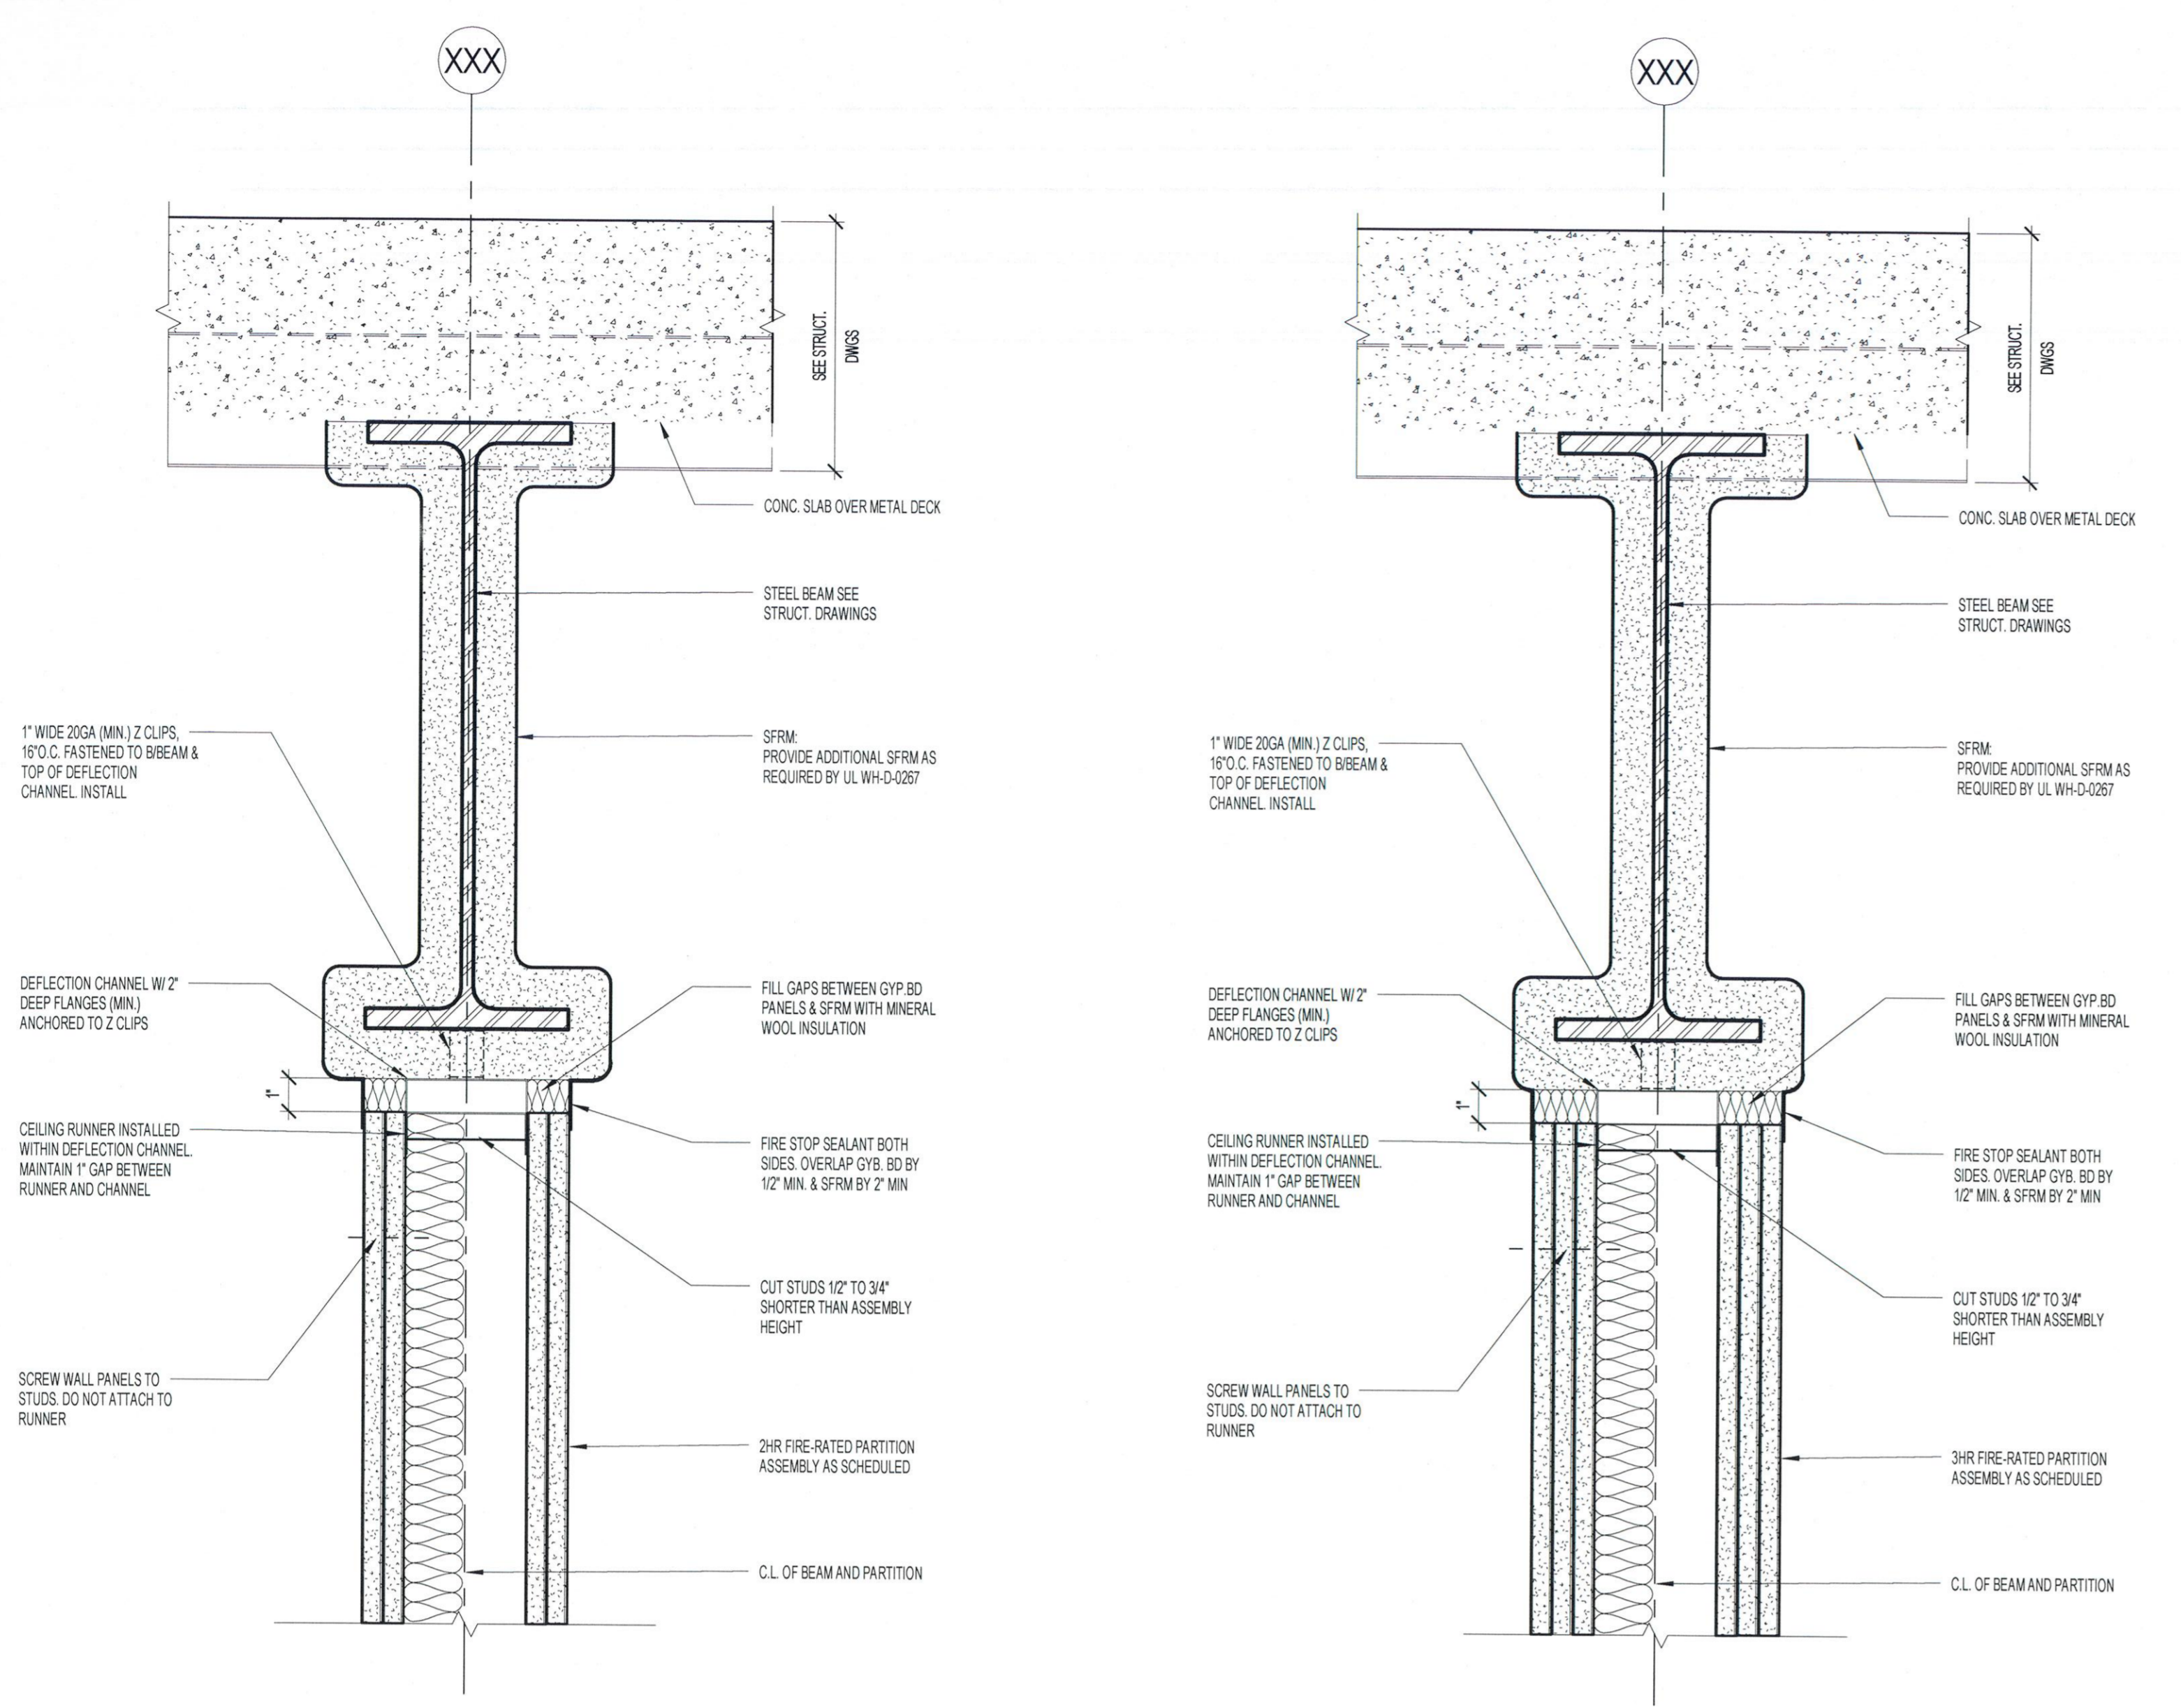


6 PARTITION HEAD DETAIL
3" = 1'-0"
2 HR FIRE-RATED ASSEMBLY UL DESIGN HW-D-0267

5 PARTITION HEAD DETAIL
3" = 1'-0"
2 HR FIRE-RATED ASSEMBLY UL DESIGN HW-D-0267

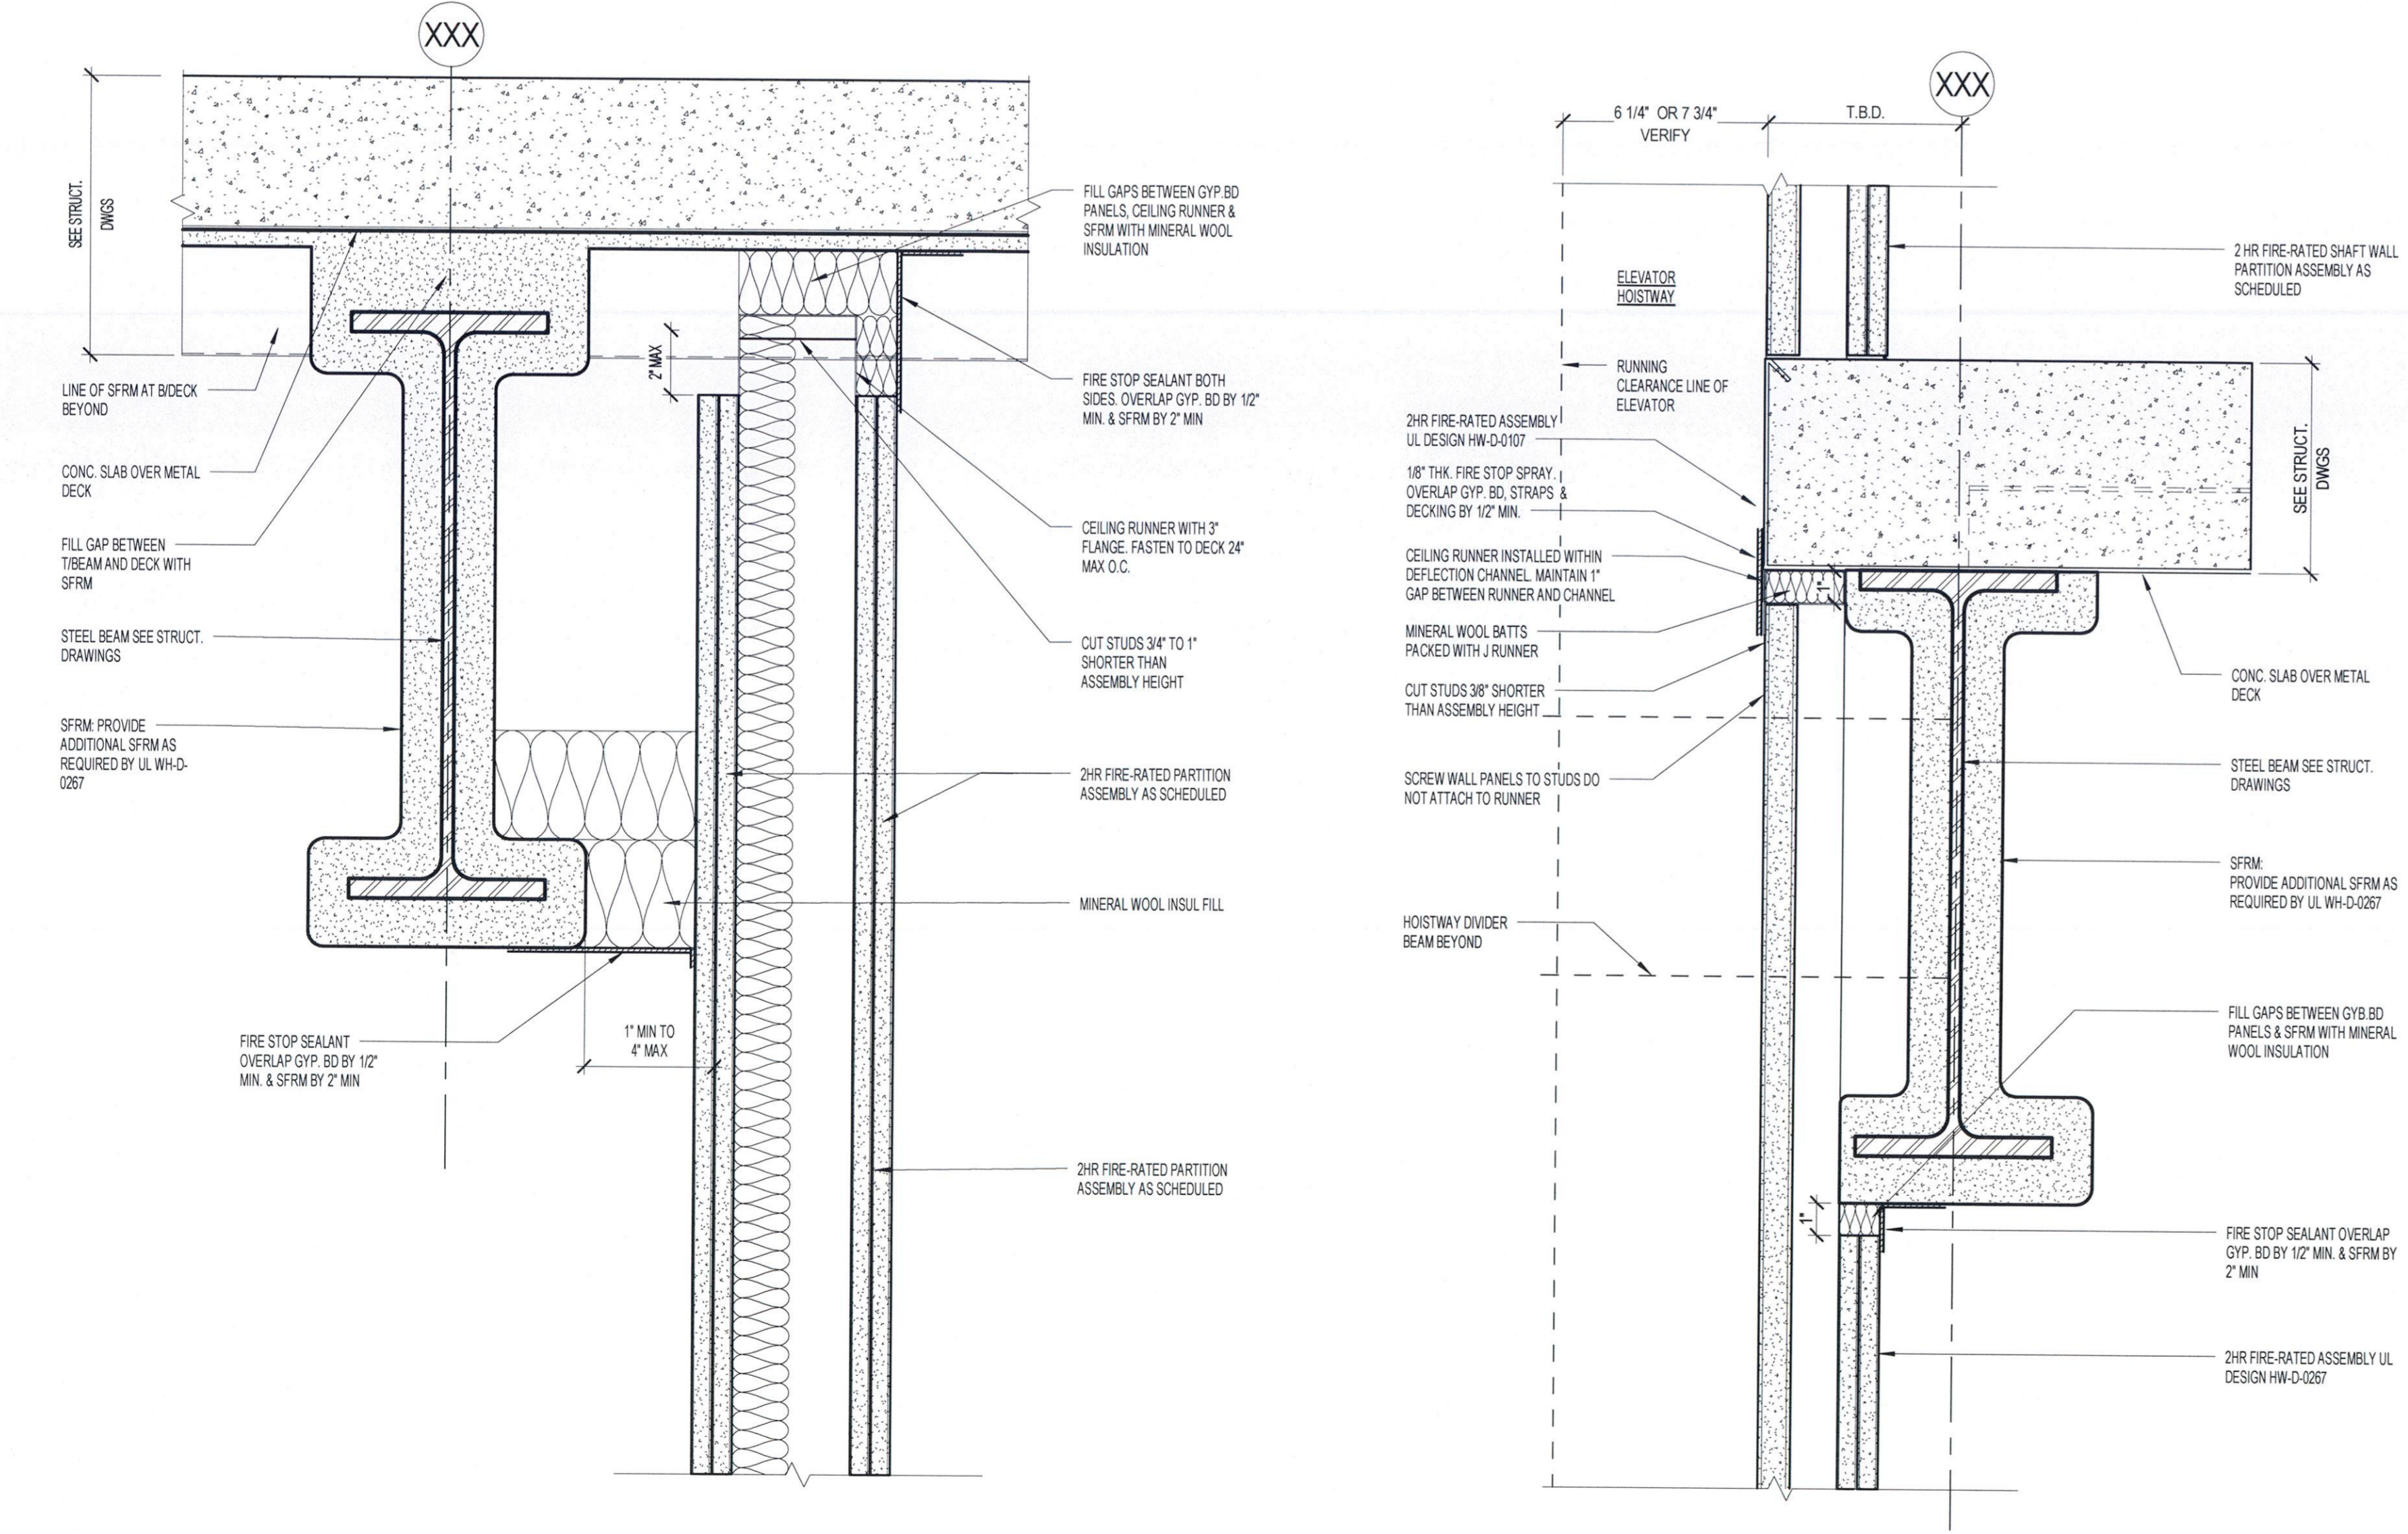

7 PARTITION HEAD DETAIL
3" = 1'-0"
2 HR FIRE-RATED ASSEMBLY UL DESIGN HW-D-0384

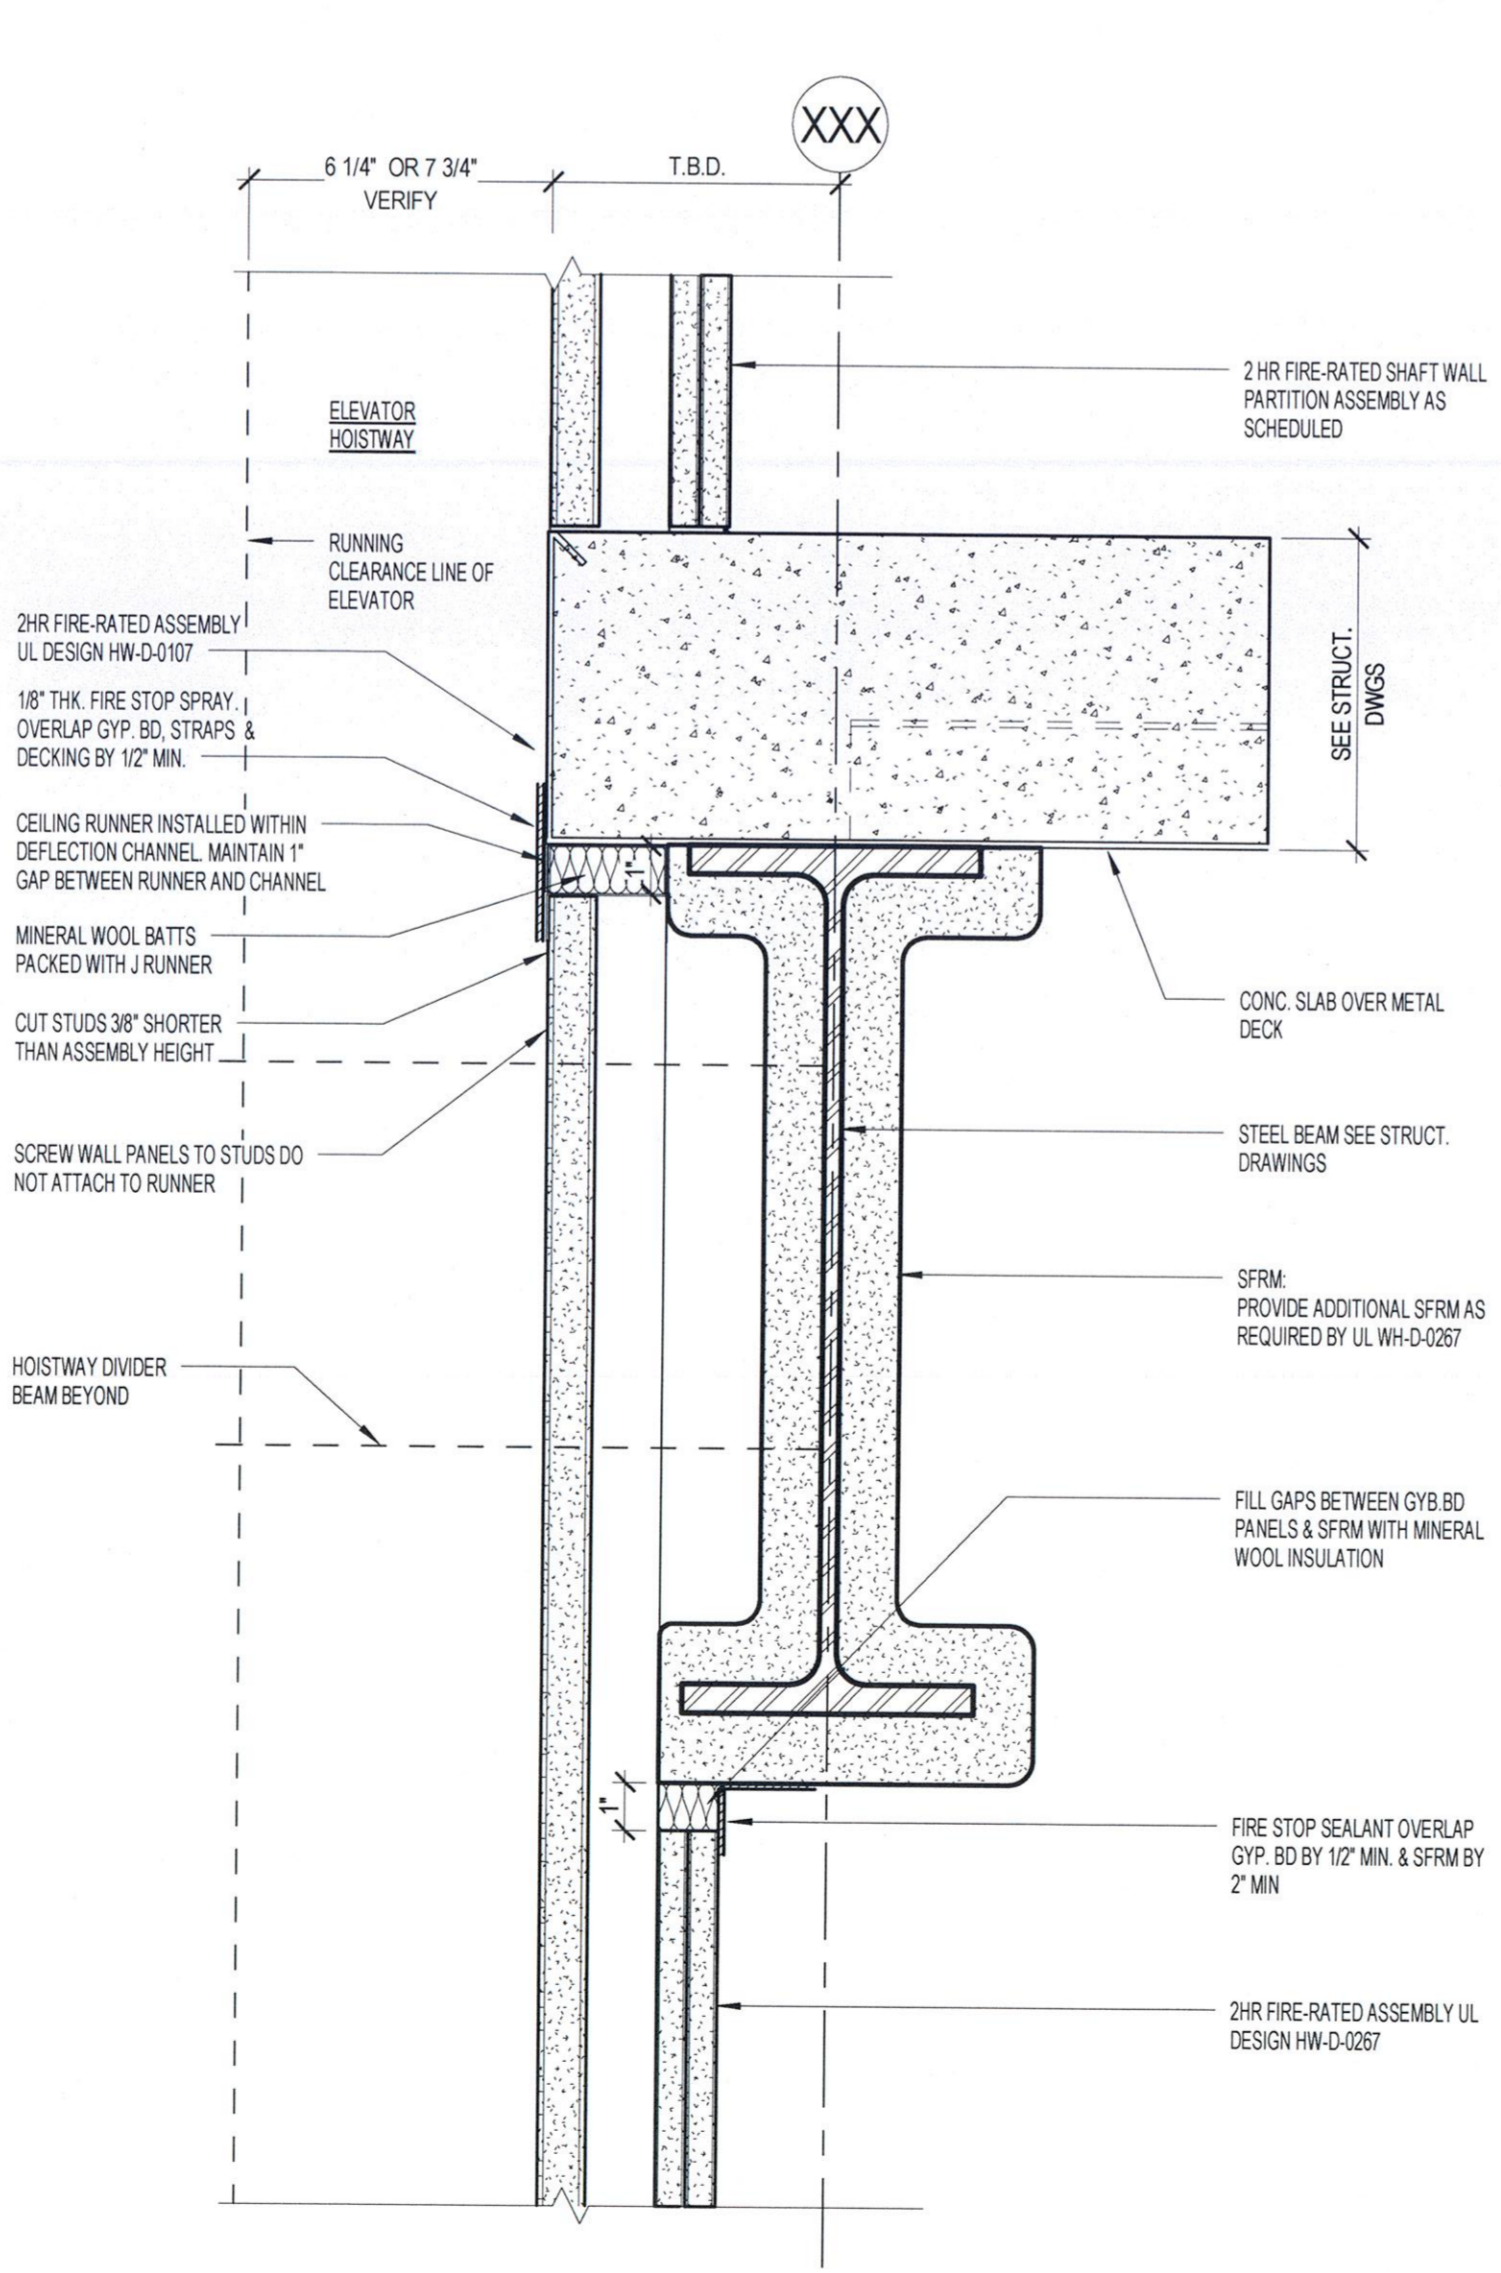

8 PARTITION HEAD DETAIL
3" = 1'-0"
2 HR FIRE-RATED ASSEMBLY UL DESIGN HW-D-0107 - HW-D-0267

3/18/2014 12:40:59 PM
c:\temp\MMC_NEW_BEAN2_ARCH\j_hernandez.rvt