

TAG	MANUFACTURER	STYLE	COLOR/FINISH	FINISH LEGEND	SIZE	COMMENTS	CONTACT
ACOUSTICAL CEILING PANELS							
ACT-1	ARMSTRONG	ULTIMA TEGULAR, FINE TEXTURE	WHITE; INTERLUDE XL HRC 916" EXPOSED T GRID		24"x24"	EDGE PROFILE: BEVELED TEGULAR	
ACT-2	ARMSTRONG	ULTIMA TEGULAR, FINE TEXTURE	WHITE; INTERLUDE XL HRC 916" EXPOSED T GRID		24"x48"	EDGE PROFILE: BEVELED TEGULAR	
ACT-3	ARMSTRONG	CLEAN ROOM VL 868	WHITE; PRELUDE 1516" EXPOSED T GRID		24"x24"	GASKET & HOLD DOWN CLIPS	
ACT-4	ARMSTRONG	CLEAN ROOM VL 868	WHITE; PRELUDE 1516" EXPOSED T GRID		24"x48"	GASKET & HOLD DOWN CLIPS	
ACT-5	DECOUSTICS	FABRIC PANEL	WHITE		SEE RCP	USED FOR CEILING & WALL PANELS - STAFF LOUNGE	
CABINET HARDWARE							
CH-1	MOCKETT	DP128-S8S	STAINLESS STEEL FINISH		6 11/16"	SEE DETAIL FOR ORIENTATION	
CARPET TILE FLOORING							
CPT-1	TBD	CARPET TILE	TBD			SEE SPECIFICATION	
CERAMIC TILE							
CT-1	TBD	TBD	TBD			HORIZONTAL & VERTICAL SURFACES	
FABRIC							
F-1	CARNEGIE	CADENCE 4498	COLOR: 3		72" WIDTH	CUBICLE CURTAIN	
F-2	CARNEGIE	ARRIVAL 8238	COLOR: 60		54" WIDTH	UPHOLSTERY - PACU BAY SEAT CUSHIONS	
F-3	MAHARAM	SKEIN 466170	COLOR: 011 MARSH		54" WIDTH	UPHOLSTERY - BANQUETTE CUSHIONS	
F-4	CARNEGIE	XOREL	COLOR: 806; PATTERN NO. 6423		56" WIDTH	STRETCHED FABRIC-WRAPPED PANELS	
F-5	ARCHITEX	OPEN WATER	COLOR: PALM BEACH		54" WIDTH	UPHOLSTERY	
F-6	CARNEGIE	TWINKLE 6164	COLOR: 6		54" WIDTH	UPHOLSTERY	
INTERIOR GLASS							
I-1	PARILUSE, LLC	MICROBLIND	WHITE BLIND IN TEMPERED IGU		THICKNESS: 1"		
I-2		CLEAR	TEMPERED		THICKNESS: 1/4"	FRAMED	
I-3	SKYLINE DESIGN	4+ COLLECTION	STYLE: AVENUE; TECHNIQUE OPTION A		THICKNESS: 1/2"	ACCENT GLASS / BUTT-GLAZING	
I-4		TRANSLUCENT FILM OVERLAY	FROSTED		THICKNESS: 1/4"		DEB EVANS
PAINT							
P-1	SHERWIN WILLIAMS	PRO-GREEN 200 LATEX	CUSTOM TO MATCH BENJAMIN MOORE SNOW WHITE OC-68				
P-2	SHERWIN WILLIAMS	PRO-GREEN 200 LATEX	COLOR: TBD (SILVER/GRAY TONE)				
P-3	SHERWIN WILLIAMS	PRO-GREEN 200 LATEX	COLOR: TBD (PRIMARY ACCENT COLOR)				
P-4	SHERWIN WILLIAMS	EPOXY PAINT	COLOR: TBD				
P-5	SHERWIN WILLIAMS	PRO-GREEN 200 LATEX	COLOR: TBD (SECONDARY ACCENT COLOR)				
P-6	SHERWIN WILLIAMS	PRO-GREEN 200 LATEX	COLOR: TBD (SECONDARY ACCENT COLOR)				
PLASTIC LAMINATE							
PL-1	PIONITE	SW006-N	COLOR: SUEDE ANGEL WHITE				
PL-2	NEVAMAR	MXT003T	COLOR: SILVER ALLU METALX				
PL-3	PIONITE	WP115-N	COLOR: APPEARS LIKATRE				
RESILIENT SHEET FLOORING							
RF-1	NORA	NORAPLAN SENTICA	6525 OCEAN MIST		THICKNESS: 3MM	3 COLOR PATTERN	
RF-2	NORA	NORAPLAN SENTICA	6526 MOUNTAIN AIR		THICKNESS: 3MM	3 COLOR PATTERN	
RF-3	NORA	NORAPLAN SENTICA	6527 DEEP SEA		THICKNESS: 3MM	3 COLOR PATTERN	
RF-4	NOT USED						
RF-5	NOT USED						
RF-6	NOT USED						
SOLID SURFACE							
SS-1	DUPONT	CORIAN	GLACIER WHITE		THICKNESS: 3/4"	HORIZONTAL APPLICATION	
SS-2	DUPONT	CORIAN	SILVERITE		THICKNESS: 3/4"	HORIZONTAL APPLICATION	
SS-3	DUPONT	CORIAN	SILVERITE		THICKNESS: 1/4"	VERTICAL APPLICATION	
SS-4	DUPONT	CORIAN	GLACIER WHITE		THICKNESS: 1/4"	VERTICAL APPLICATION	
SS-5	NOT USED						
SS-6	3FORM	CHROMA	STYLE: SURF; FINISH FRONT: RENEWABLE MATTE; FINISH BACK: MATTE		GAUGE: 1" / 25.4MM		
SS-7	NOT USED						
SS-8	NOT USED						
SPECIALTY WALL COVERING							
WC-1	CARNEGIE	BRAND: XOREL; NAME: SILHOUETTE EMBROIDER	COLOR: 102; PATTERN NO. 6721		PAPER BACKED 52"	ACCENT WALL COVERING	
WC-2	CARNEGIE	BRAND: XOREL; NAME: STRIE	COLOR: 806; PATTERN NO. 6423W		PAPER BACKED 52"	ACCENT WALL COVERING	
WC-3	CARNEGIE	BRAND: XOREL; NAME: NEXUS	COLOR: 400; PATTERN NO. 6425W		PAPER BACKED 52"	ACCENT WALL COVERING	
WC-4	CARNEGIE	BRAND: XOREL; NAME: NEXUS	COLOR: 418; PATTERN NO. 6425W		PAPER BACKED 52"	ACCENT WALL COVERING	
WC-5	CARNEGIE	BRAND: XOREL; NAME: METEOR	COLOR: 747; PATTERN NO. 6427W		PAPER BACKED 52"	ACCENT WALL COVERING	
TACKABLE WALL COVERING							
TWC-1	WALLTALKER	TAC-WALL	TBD			SEE INTERIOR ELEVATIONS	
WALL BASE							
WB-1	JOHNSONITE	RUBBER BASE	TBD		HEIGHT: 8"; THICKNESS: .125"		
WB-2	FLASHCOVE BASE	NORAPLAN SENTICA	6527 DEEP SEA		HEIGHT: 8"; THICKNESS: .125"	METAL TRIM AT TOP	
WB-3	MILLWORK	STEEL BASE	SATIN STAINLESS		HEIGHT: 8"	AT CUSTOM MILLWORK	
WALL PROTECTION							
WP-1	PANOLAM	FIBER REINFORCED LAMINATE	SEE PL-1 FOR COLOR; SUEDE TEXTURE		THICKNESS: .075"	HEIGHT PER ROOM FINISH SCHEDULE / SEE ELEVATIONS	
WP-2	PANOLAM	FIBER REINFORCED LAMINATE	SEE PL-2 FOR COLOR; SUEDE TEXTURE		THICKNESS: .075"	HEIGHT PER ROOM FINISH SCHEDULE / SEE ELEVATIONS	
WP-3	PANOLAM	FIBER REINFORCED LAMINATE	SEE PL-3 FOR COLOR; SUEDE TEXTURE		THICKNESS: .075"	HEIGHT PER ROOM FINISH SCHEDULE / SEE ELEVATIONS	
WP-4	3FORM	VARIA ECORESIN	STYLE: SURF + WHITE OUT; FINISH FRONT: PATENT; FINISH BACK: MATTE		GAUGE: 1/4" / 6.3MM	VERTICAL ACCENT PANELS / SEE ELEVATIONS	
WALL PROTECTION - CORNER GUARDS							
CG-1	ACROVYN	FS-20RN	949 WHITE		TOP OF BASE TO 8'-2" AFF UNO ON ELEVATIONS	SEE WALL PROTECTION PLANS FOR LOCATION	
CG-2	ACROVYN	FSC-25N	949 WHITE		TOP OF BASE TO 8'-2" AFF UNO ON ELEVATIONS	SEE WALL PROTECTION PLANS FOR LOCATION	
CG-3	ACROVYN	FS-20RN	136 PEARL GRAY		TOP OF BASE TO 8'-2" AFF UNO ON ELEVATIONS	SEE WALL PROTECTION PLANS FOR LOCATION	
CG-4	ACROVYN	FSC-25N	136 PEARL GRAY		TOP OF BASE TO 8'-2" AFF UNO ON ELEVATIONS	SEE WALL PROTECTION PLANS FOR LOCATION	
WALL PROTECTION - CRASH GUARDS							
CR-1	ACROVYN	ECR-32S - HIDDEN FASTENERS	STAINLESS STEEL FINISH			TYPICAL CRASH GUARD	
WALL PROTECTION - HANDRAIL							
HR-1	GR LAURENCE	GR168S14	BRUSHED STAINLESS STEEL FINISH			SEE SPECIFICATIONS & LIGHTING PACKAGE	
WOOD VENEER							
WD-1	DOOGEE VENEERS	WALNUT FIGURED	SATIN			VERTICAL APPLICATION	

PERKINS + WILL

225 Franklin St., Suite 1100
Boston, MA 02110
617.478.0300
617.478.0521
www.perkinswill.com



Bean 2 Roof
Addition
22 Bramhall Street, Portland, Maine 04102

MEP ENGINEER
AKF ENGINEERS

41 Farnsworth Street, 3rd Floor
Boston, MA 02210
617.737.1111
617.737.4311

STRUCTURAL ENGINEER
SIMPSON GUMPERTZ & HEGER

41 Seyon Street, Building 1, Suite 500
Waltham, MA 01963
781.907.9000
781.907.9009


MEDICAL EQUIPMENT PLANNERS
RTKL ASSOCIATES INC.

1117 PACIFIC AVENUE
DALLAS, TX 75201
214.468.7600
214.468.7601

COST ESTIMATOR
DG JONES & PARTNERS

3 Baldwin Green Common, Suite 202
Woburn, MA 01897
781.932.3131
781.932.3199

CONSTRUCTION DOCUMENTS

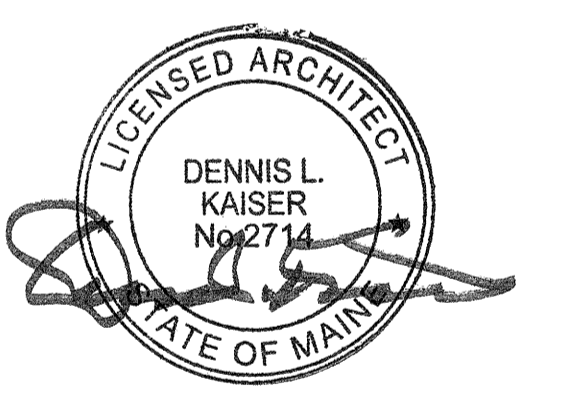

Revisions

NO	ISSUE	DATE
1	Issued for Permit	02/07/2014
1	Addendum #3	01/17/2014

Sheet Information
Date: SEPTEMBER 10, 2013
Job #: C140135461 (MMC) 152168.000
Drawn: AB
Checked: DG
Approved: Approver

ROOM FINISH LEGEND

Sheet A00-70

FINISH SCHEDULE NOTES:

- PROVIDE LEVELS FINISH AT ALL LOCATIONS FEATURING SPECIALTY WALLCOVERING.
- ALL OUTSIDE CORNERS TO RECEIVE CORNER GUARD AS APPROPRIATE. REFER TO WALL PROTECTION PLANS.
- WHERE MILLWORK IS NOTED IN SCHEDULE, REFERENCE PLANS, AND MILLWORK DETAILS FOR SPECIFIC SCOPE.
- ALL ELECTRICAL PANELS TO BE STAINLESS STEEL.
- PROVIDE SCHAUFER SYSTEMS STAINLESS STEEL TRANSITION AT BASE CONDITION. ARCHITECT TO DETERMINE MODEL NUMBER AND THICKNESS APPROPRIATE TO INSTALLATION.
- PROVIDE NEW FLOORING, CEILING AND WALL FINISHES AS NECESSARY TO MATCH ADJACENT EXISTING INSTALLATIONS.
- IF SCREENING INCLUSIVE OF WALLS, CEILING, DOORS, FLOOR.
- ACCESS PANELS, EXPANSION UNITS, AND SPRINKLER HEADS TO BE FACTORY FINISHED TO MATCH ADJACENT WALL/CEILING COLOR. PANELS PAINTED ON SITE ARE NOT ACCEPTABLE.
- PROVIDE NEW PAINT FINISHES THROUGHOUT THE EXISTING PRE-RECOVERY AREA.