

ALTERNATE 2
NEW SCRUB SINK AND SUB-STERILE
ROOMS REPLACING EXISTING

ALTERNATE 1
NEW INTERIOR RENOVATIONS
INCLUDING CORRIDOR, LINEN STORAGE,
TOILET ROOM, NURSING STATION,
ACOVE

ALTERNATE 3
NEW INTERIOR RENOVATIONS INCLUDING
GREETER AREA, WAITING ROOM, REGISTRATION,
CONSULT ROOM, OFFICE, EVS, CORRIDORS

ALTERNATE 4
BUILDOUT OVER LEVEL 2 ROOF WITH
NEW CONFERENCE ROOM

PERKINS + WILL

225 Franklin St., Suite 1100
Boston, MA 02110
1 617 478-0000
1 617 478-0321
www.perkinswill.com



Bean 2 Roof Addition

22 Bramhall Street, Portland,
Maine 04102

MEP ENGINEER
AKF ENGINEERS

41 Farnsworth Street, 3rd Floor
Boston, MA 02210
1 617 737-1111
1 617 737-4311

STRUCTURAL ENGINEER
SIMPSON GUMPERTZ &
HEGER

41 Seyon Street, Building 1, Suite 500
Waltham, MA 02453
1 781 907-9000
1 781 907-9009



MEDICAL EQUIPMENT PLANNERS
RTKL ASSOCIATES INC.

1717 PACIFIC AVENUE
DALLAS, TX 75201
1 214 468-7600
1 214 468-7601

COST ESTIMATOR
DG JONES & PARTNERS

3 Baldwin Green Common, Suite 202
Woburn, MA 01897
1 781 932-3131
1 781 932-3199

CONSTRUCTION DOCUMENTS

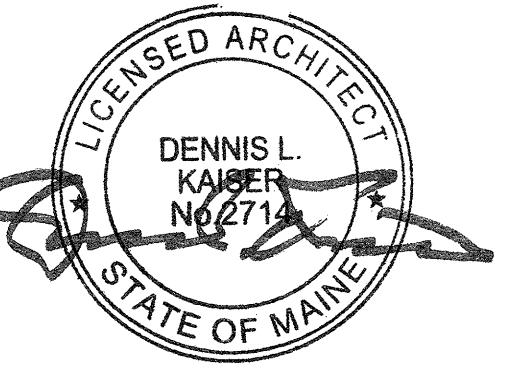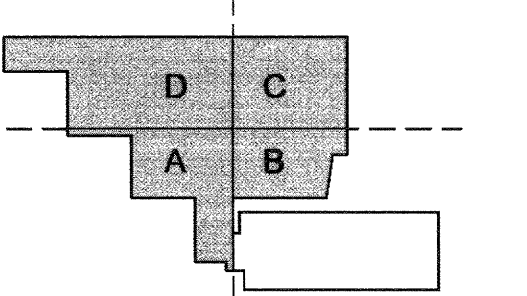

Revisions

Issued for Permit	02/07/2014
1 Addendum #3	01/17/2014
NO	ISSUE
NO	DATE

Sheet Information
Date: SEPTEMBER 10, 2013
Job #: C140135461 (MMC) 152168.000
Drawn: _____ Author: _____
Checked: _____ Checker: _____
Approved: _____ Approver: _____

LEVEL 02 PLAN ALTERNATES

Sheet A03-04A

A1 LEVEL 2 PLAN ALTERNATES
3/32" = 1'-0"

