



**Bean 2 Roof
Addition**
22 Bramhall Street, Portland,
Maine 04102

MEP ENGINEER

AKF ENGINEERS

41 Farnsworth Street, 3rd Floor
Boston, MA 02210
1 617 737 1111
1 617 737 4311

STRUCTURAL ENGINEER

SIMPSON GUMPERTZ &
HEGER

41 Seyon Street, Building 1, Suite 500
Walpole, MA 02453
1 781 937 9000
1 781 937 9009

MEDICAL EQUIPMENT PLANNERS

RTKL ASSOCIATES INC.



1717 PACIFIC AVENUE
DALLAS, TX 75201
1 214 468 7600
1 214 468 7601

COST ESTIMATOR

DG JONES & PARTNERS

3 Baldwin Green Common, Suite 202
Walpole, MA 01901
1 781 932 3331
1 781 932 3199

**CONSTRUCTION
DOCUMENTS**

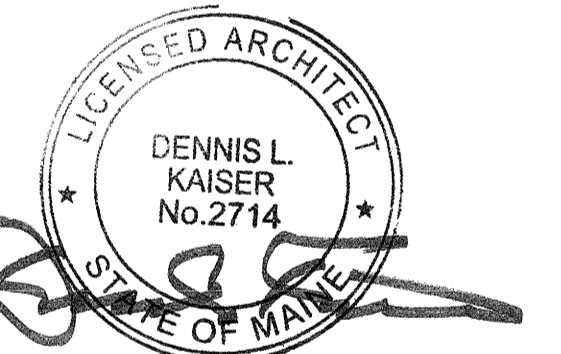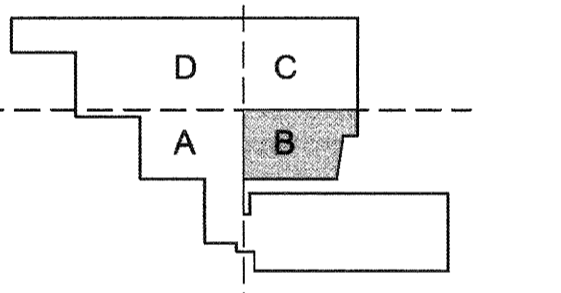


Revisions

Issued for Permit	02/07/2014
NO	ISSUE DATE
Sheet Information	
Date	SEPTEMBER 10, 2013
Job #	C140135461 (MMC) 152168.000
Drawn	Author
Checked	Checker
Approved	Approver
Title	

**LEVEL 02 FLOOR
PATTERN PLAN -
SECTOR B**

Sheet

A06-02B

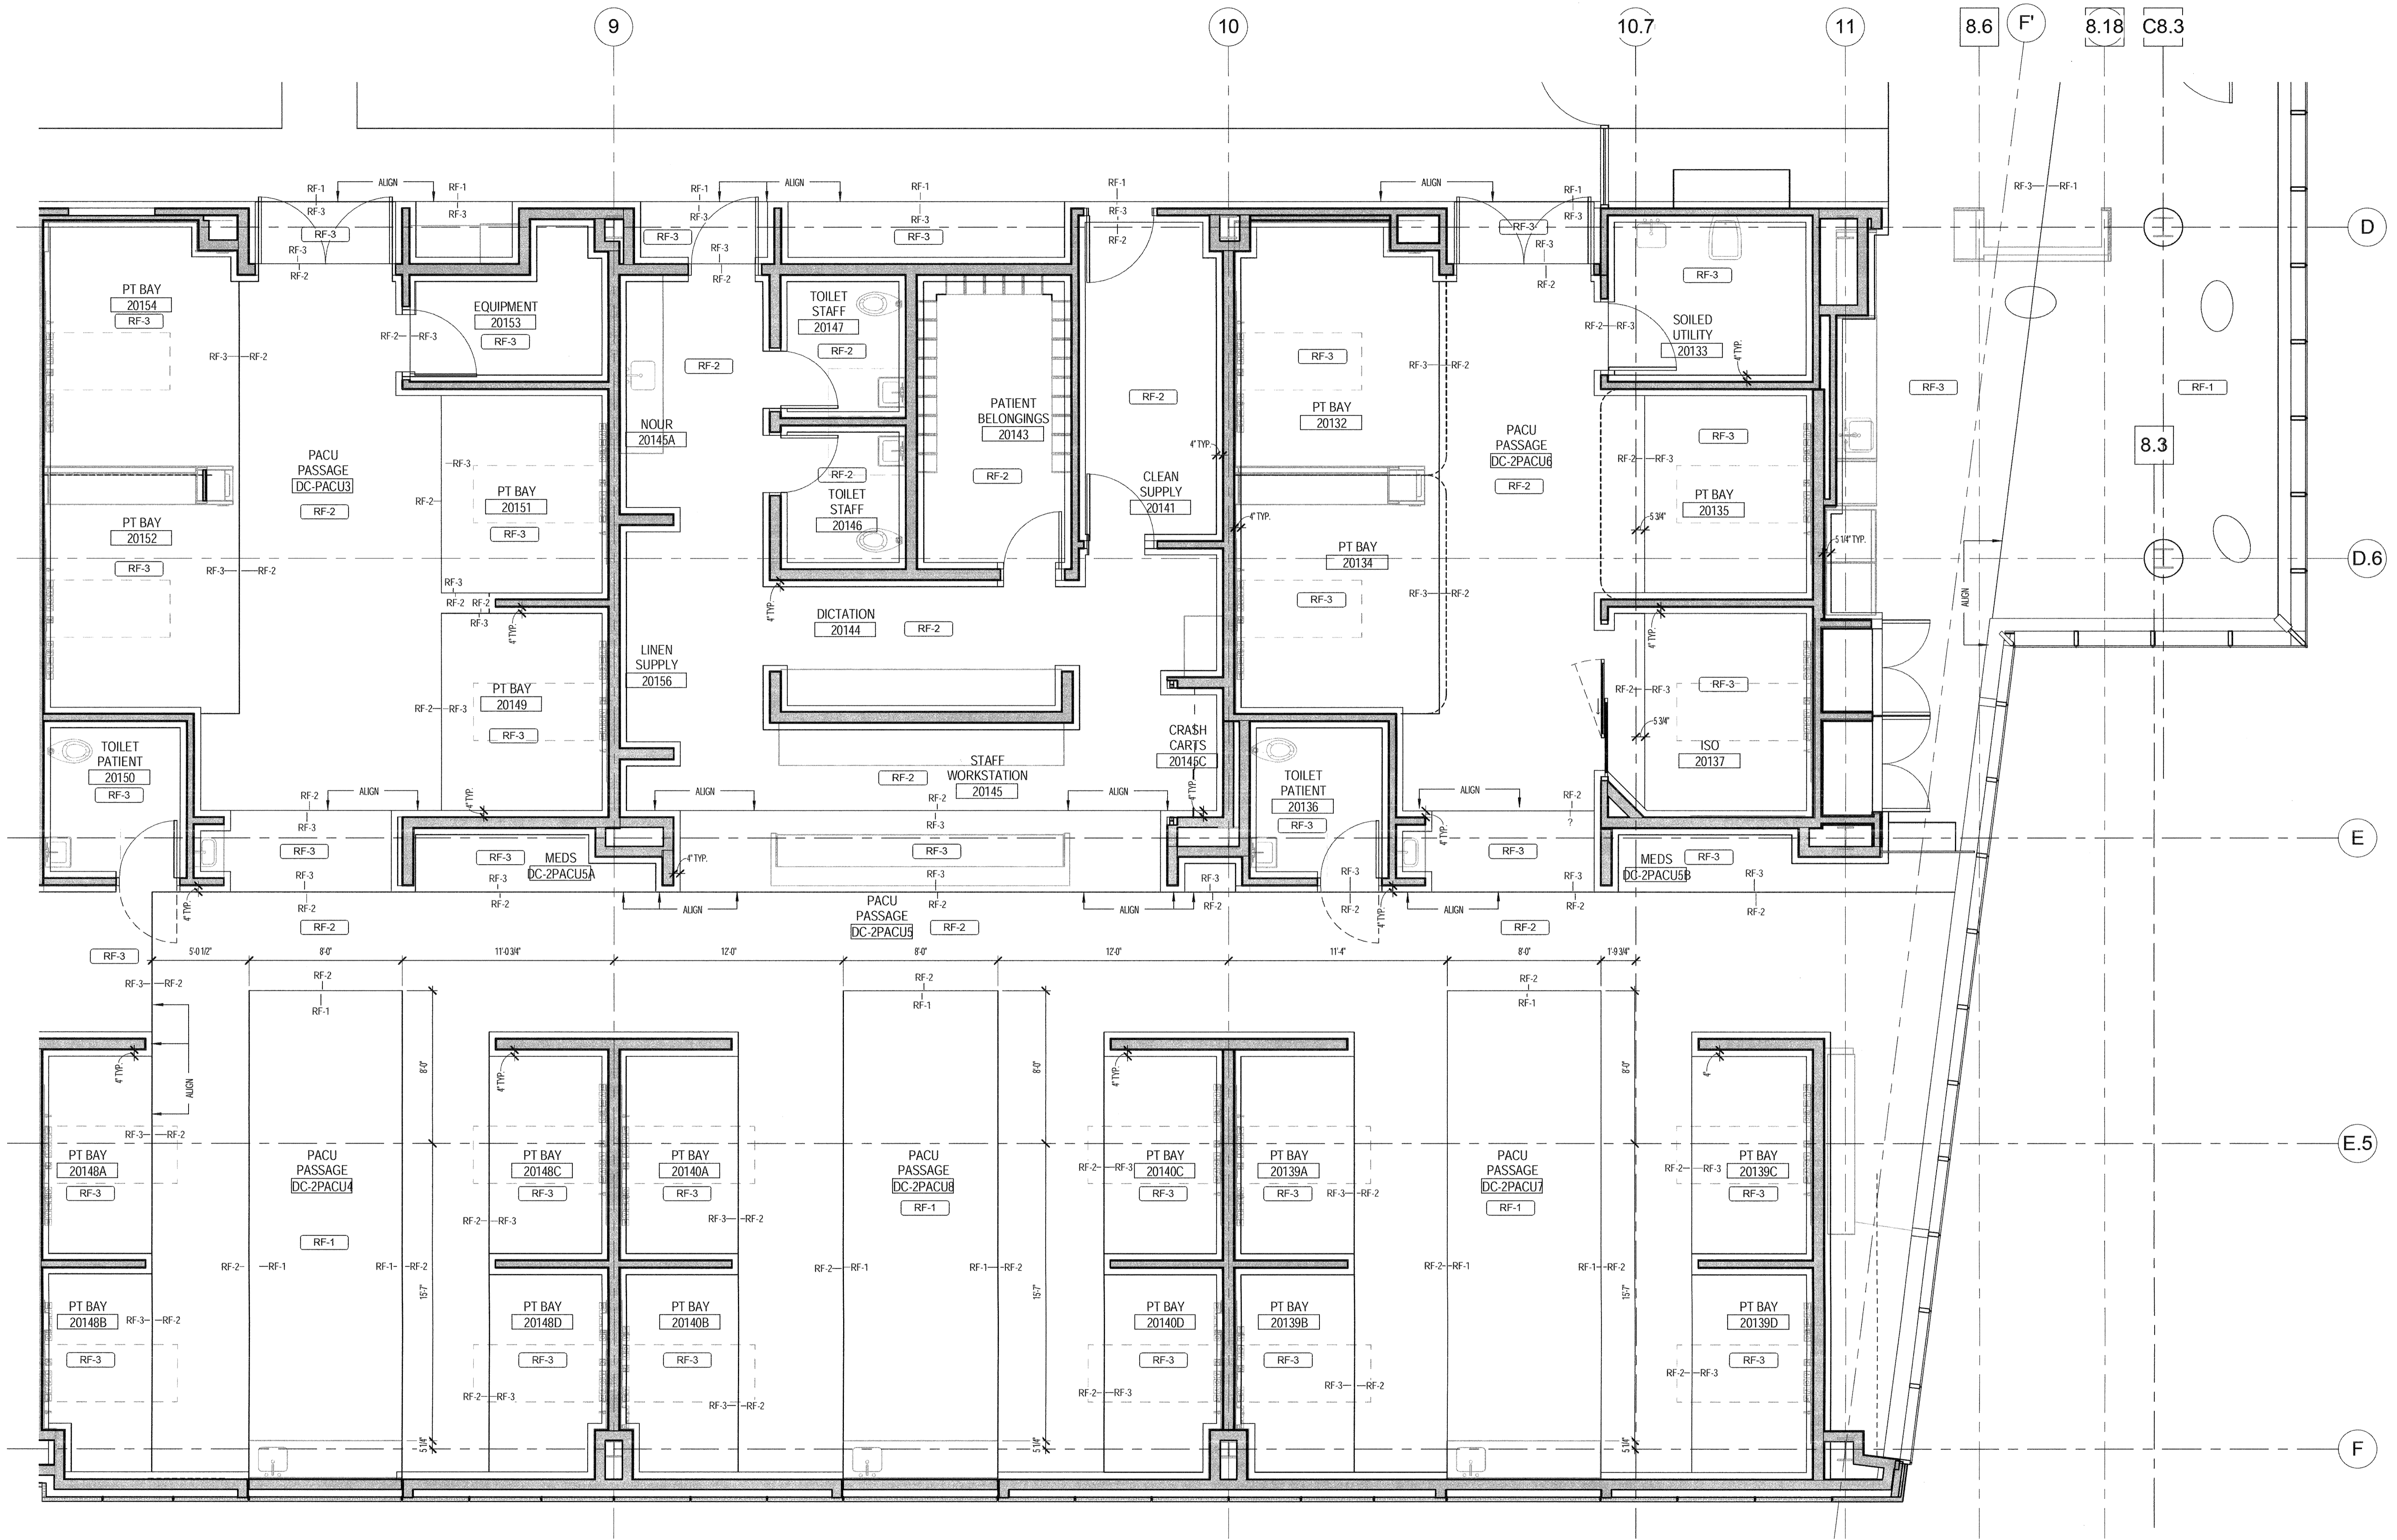

**LEVEL 02 ENLARGED FLOOR PATTERN PLAN -
SECTOR B**
A1
1/4" = 1'-0"

