



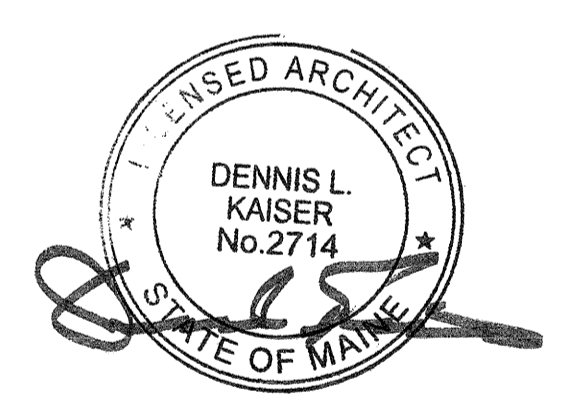

**CONSTRUCTION  
DOCUMENTS**

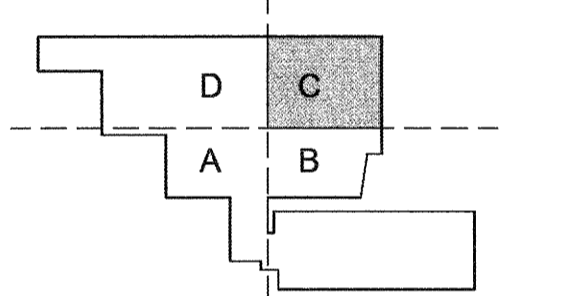


**Revisions**

Issued for Permit	02/07/2014
Addendum #3	01/17/2014
NO. 1	ISSUE DATE
<b>Sheet Information</b>	
Date	SEPTEMBER 10, 2013
Job #	C140135461 (MMCJ) 152168.000
Drawn	Author
Checked	Checker
Approved	Approver
<b>Title</b>	

**LEVEL 02 FLOOR  
PATTERN PLAN -  
SECTOR C**

Sheet  
**A06-02C**

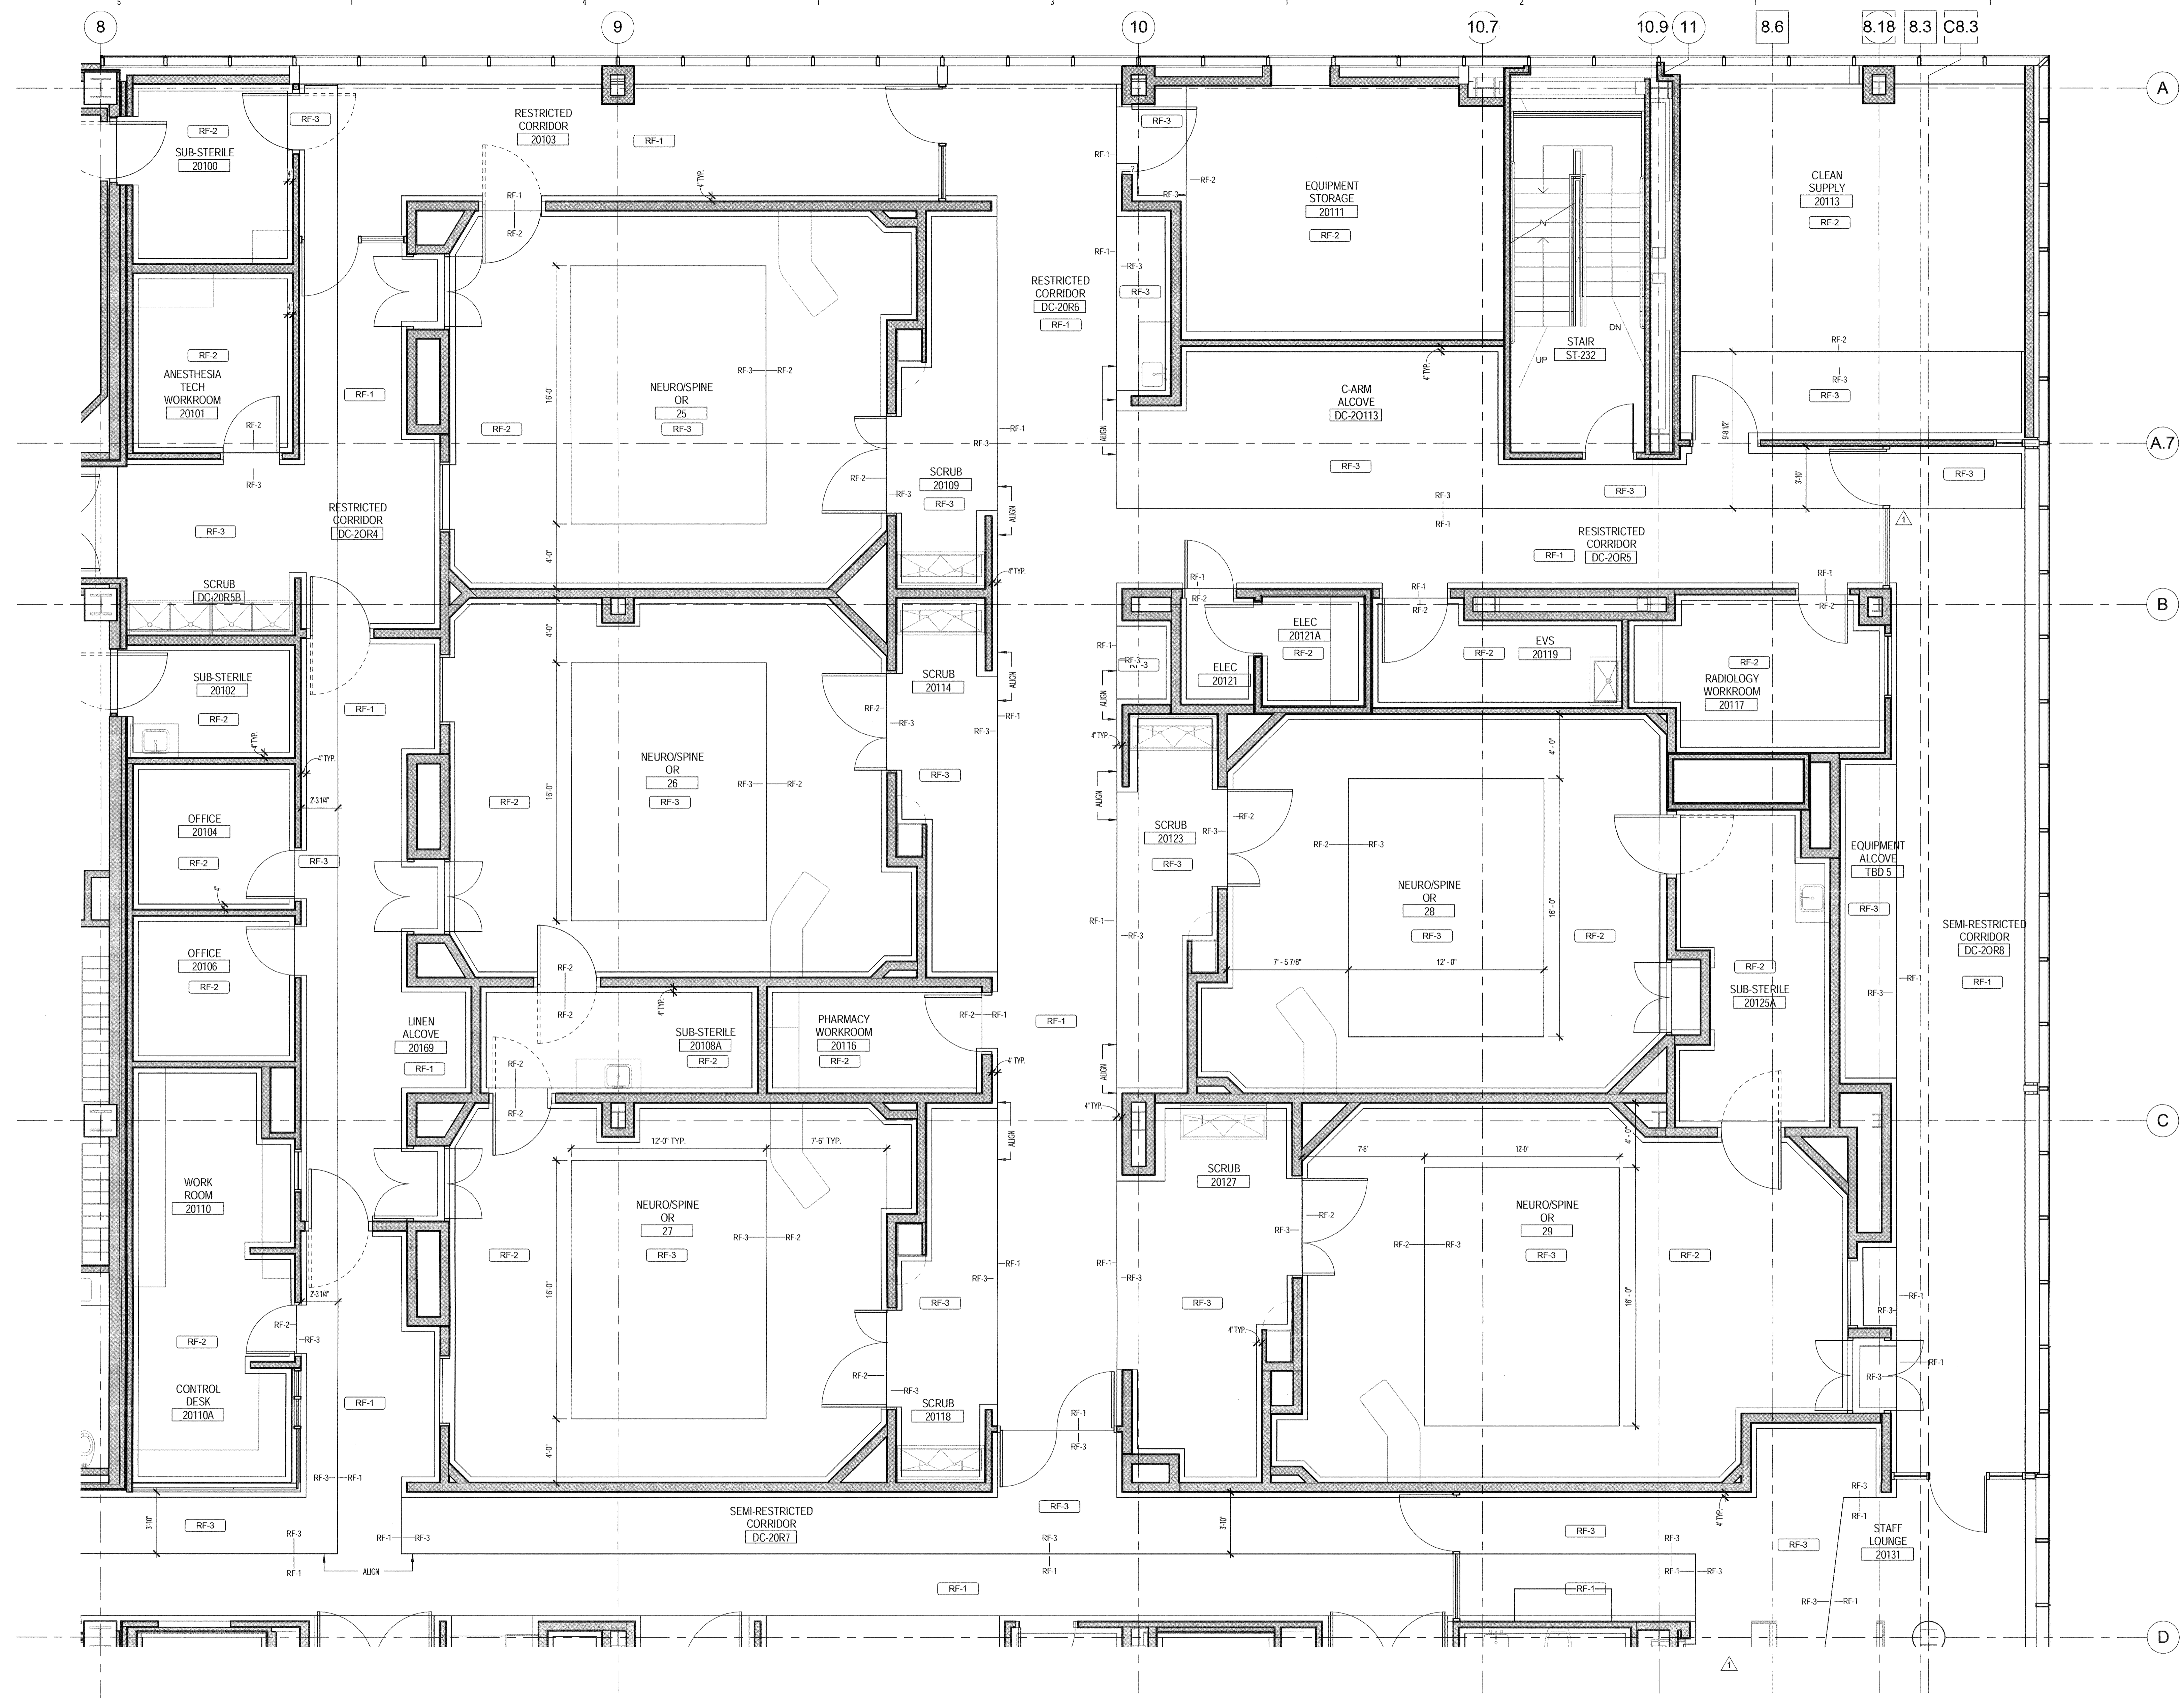

**LEVEL 02 ENLARGED FLOOR PATTERN PLAN -  
SECTOR C**  
A1  
1/4" = 1'-0"

