

Bean 2 Roof Addition
22 Bramhall Street, Portland,
Maine 04102

MEP ENGINEER

AKF ENGINEERS

41 Farnsworth Street, 3rd Floor
Boston, MA 02210
1-817-737-1111
1-817-737-4311

STRUCTURAL ENGINEER

SIMPSON GUMPERTZ &
HEGER

41 Seyon Street, Building 1, Suite 500
Woburn, MA 02458
1-781-901-7000
1-781-901-9009

MEDICAL EQUIPMENT PLANNERS

RTL ASSOCIATES INC.



1717 PACIFIC AVENUE
DALLAS, TX 75201
1-214-468-7600
1-214-468-7601

COST ESTIMATOR

DG JONES & PARTNERS

3 Baldwin Green Common, Suite 202
Woburn, MA 01897
1-781-932-3131
1-781-932-3199

**CONSTRUCTION
DOCUMENTS**

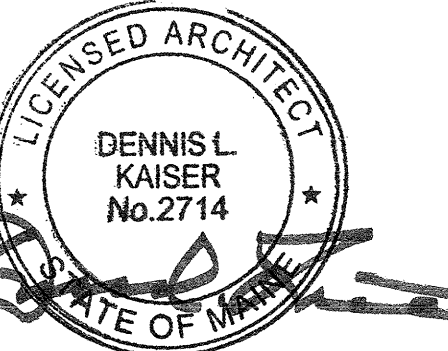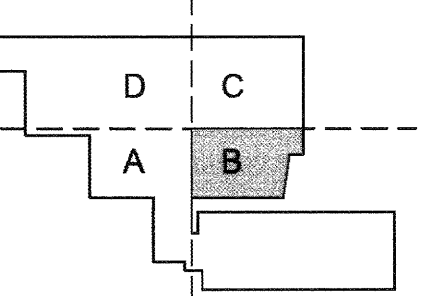




Revisions

Issued for Permit	02/07/2014
1 Addendum #3	01/17/2014
NO	ISSUE DATE
Sheet Information	
Date	SEPTEMBER 10, 2013
Job #	C140135461 (MMC) 152168.000
Drawn	Author
Checked	Checker
Approved	Approver
Title	

**LEVEL 02 WALL
PROTECTION
PLAN - SECTOR B**

Sheet

A07-02B

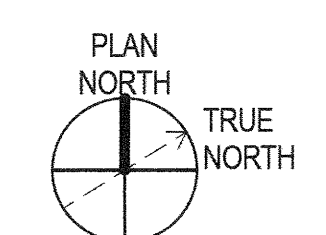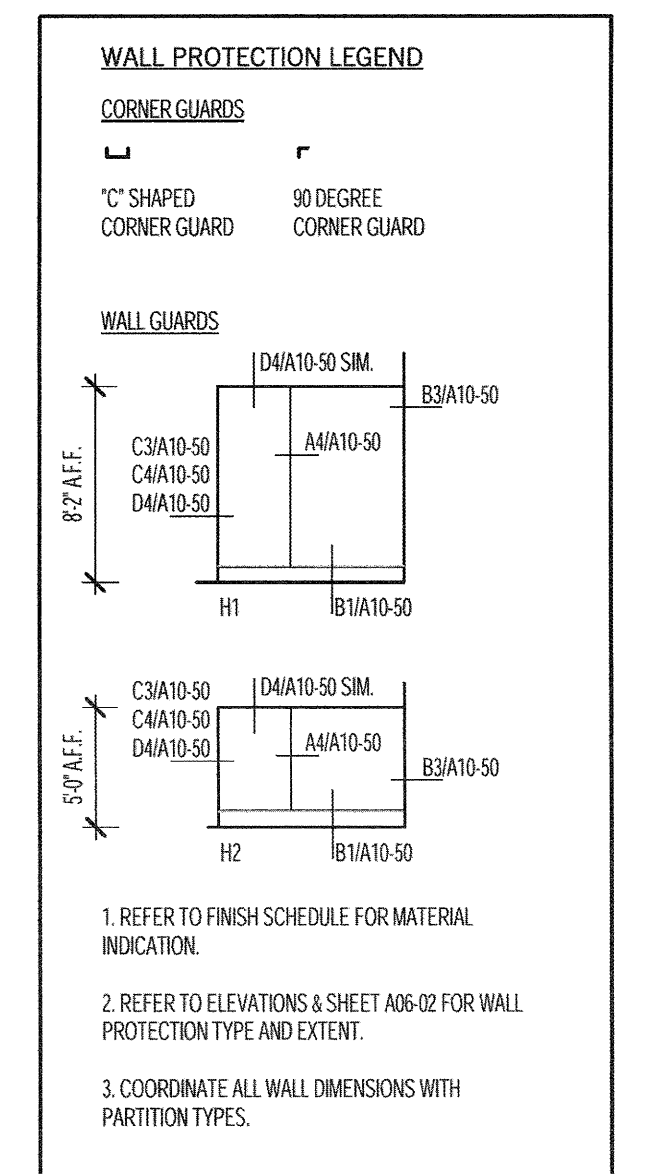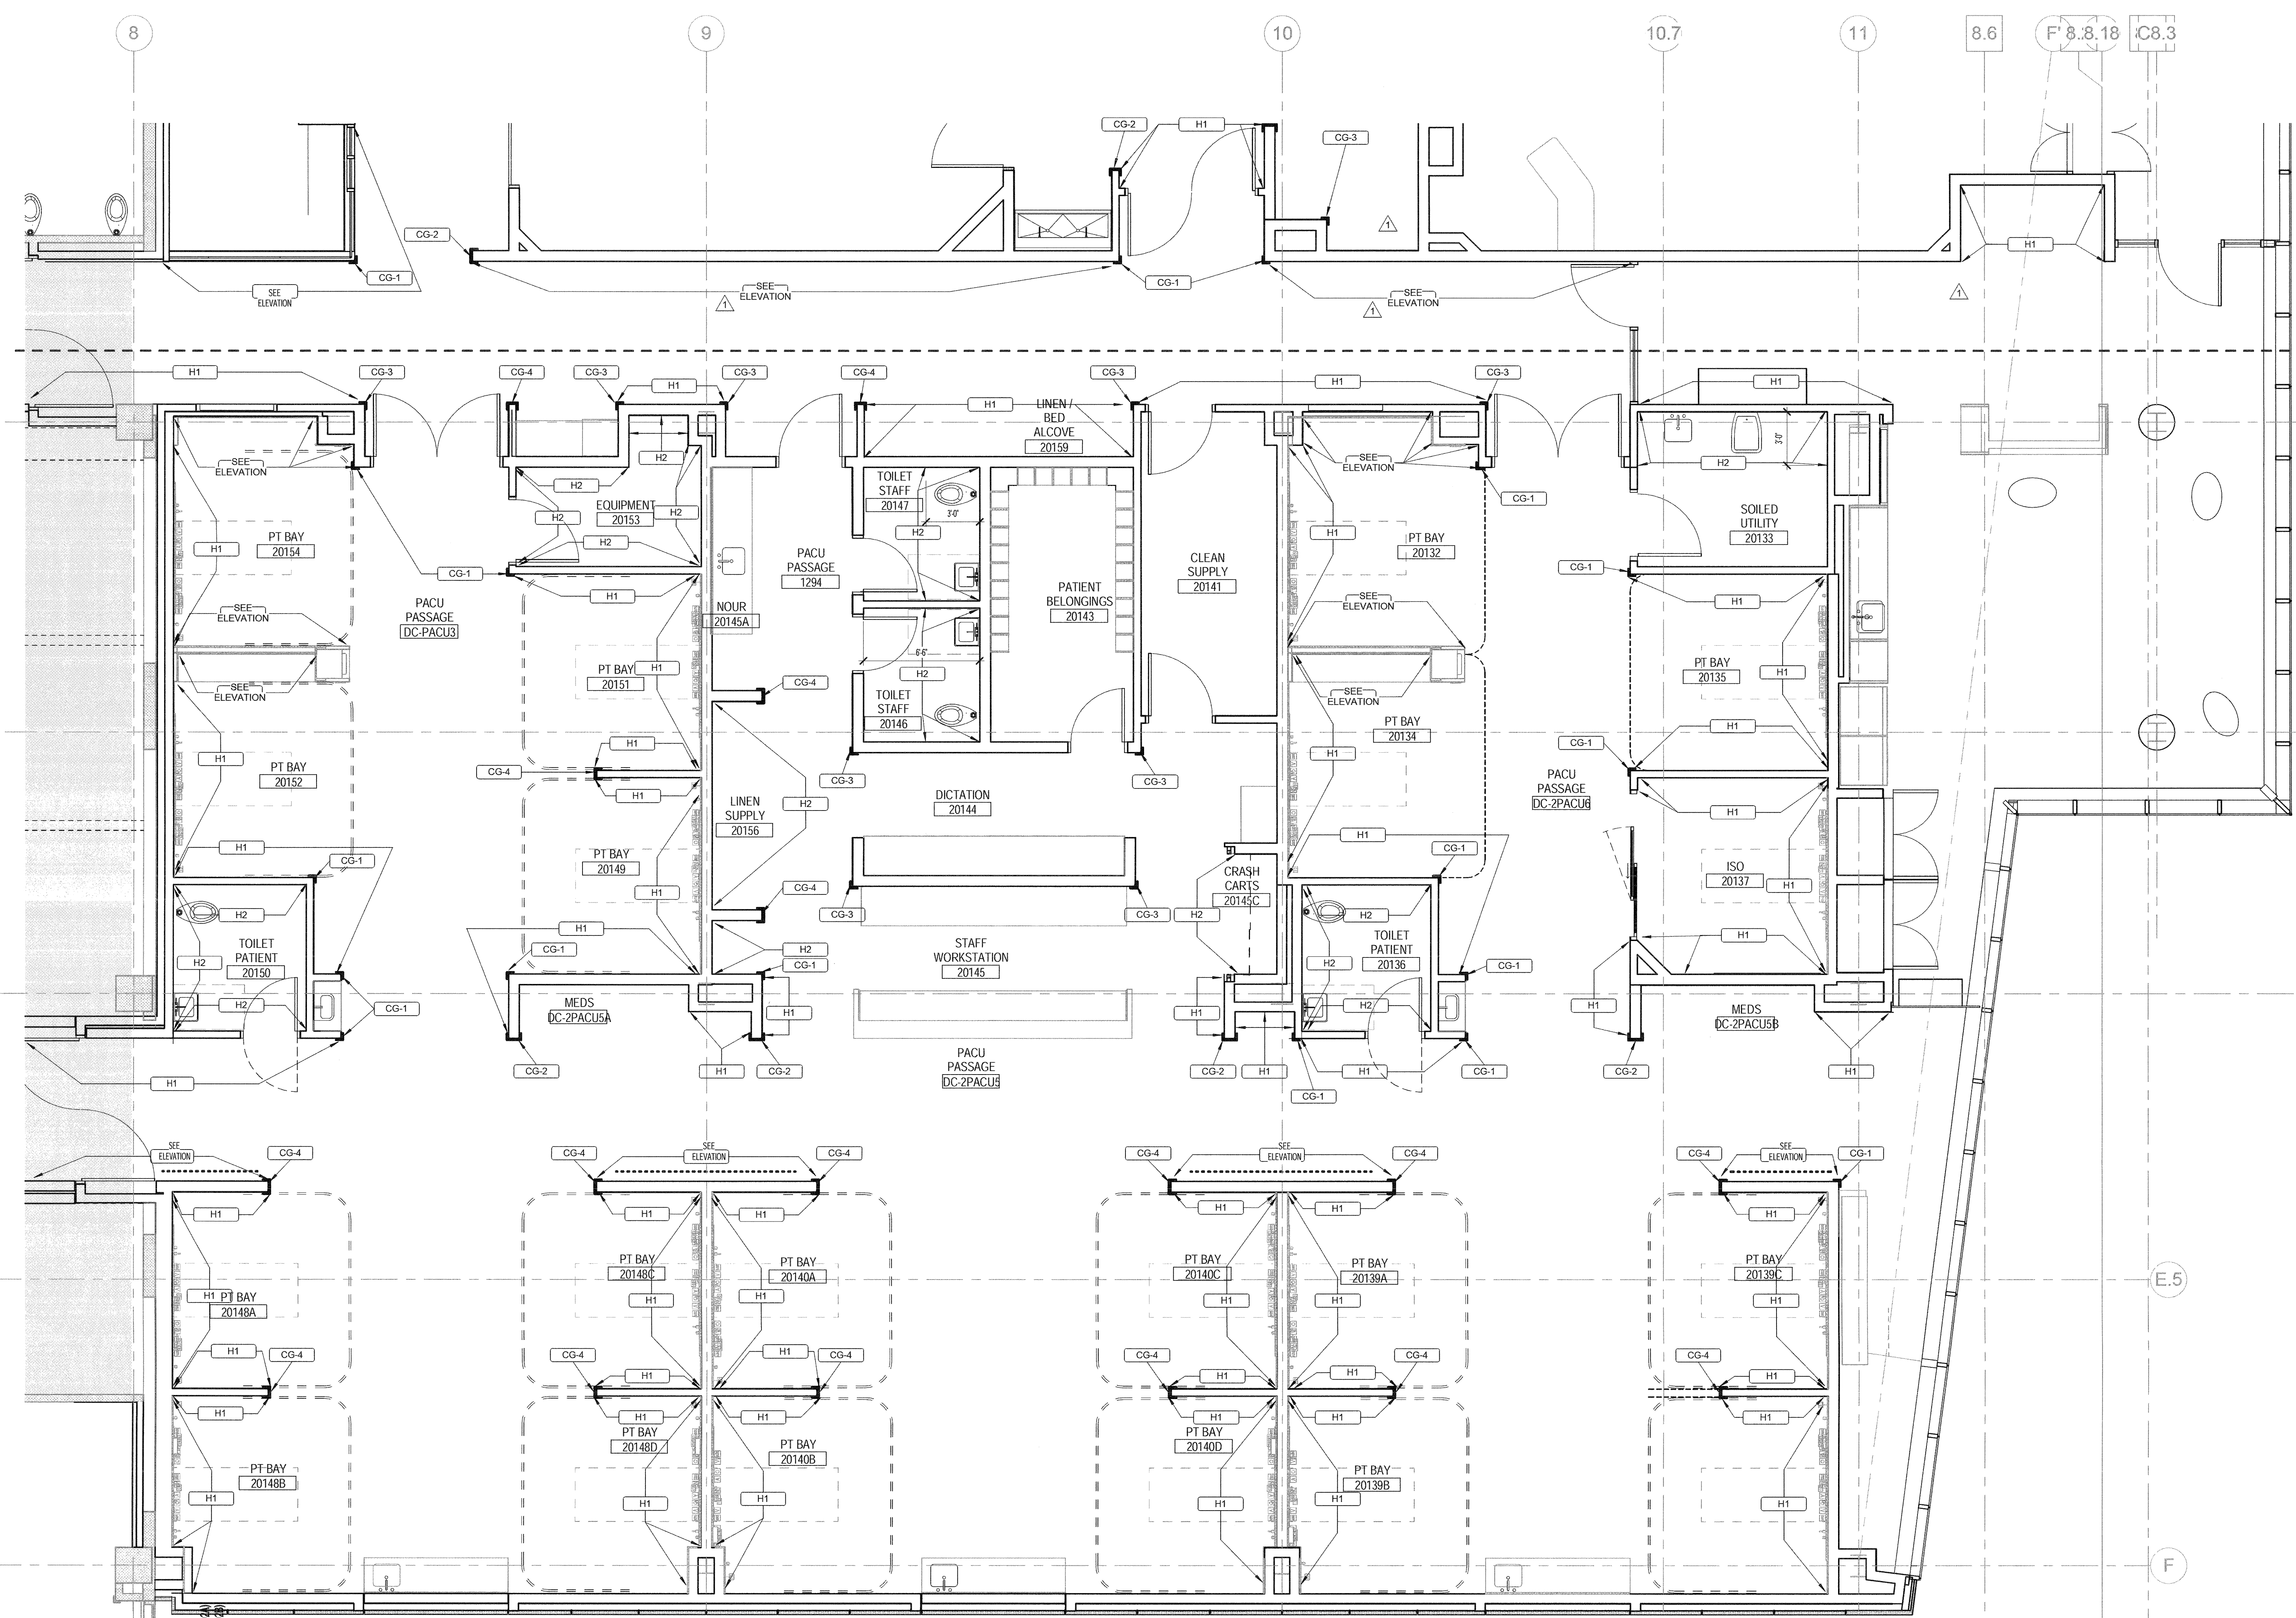

LEVEL 02 WALL PROTECTION PLAN - SECTOR B
A1 1/4" = 1'-0"