
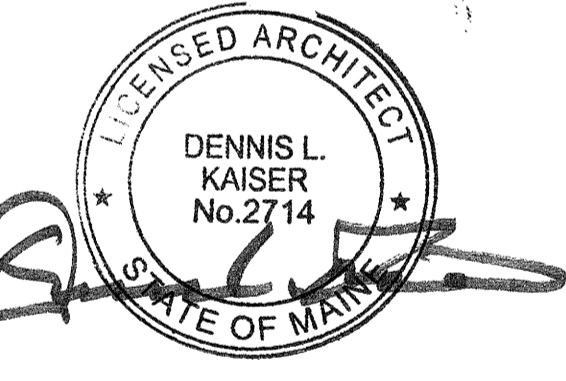


**CONSTRUCTION  
DOCUMENTS**

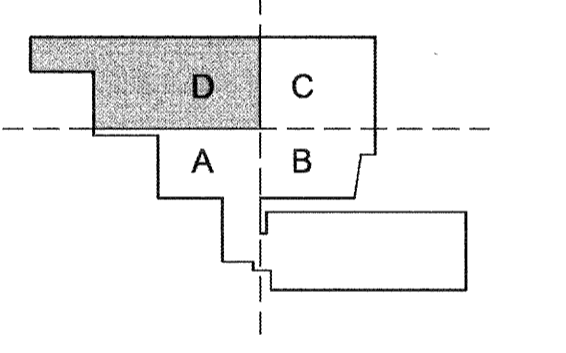

**Revisions**



NO.	ISSUE	DATE
1	Issued for Permit	02/07/2014
2	SEPTEMBER 10, 2013	

**Sheet Information**  
 Date: SEPTEMBER 10, 2013  
 Job #: C140135461 (MMC) 152168.000  
 Drawn: \_\_\_\_\_ Author: \_\_\_\_\_  
 Checked: \_\_\_\_\_ Checker: \_\_\_\_\_  
 Approved: \_\_\_\_\_ Approver: \_\_\_\_\_

**LEVEL 02 WALL  
PROTECTION  
PLAN - SECTOR D**

Sheet

**A07-02D**

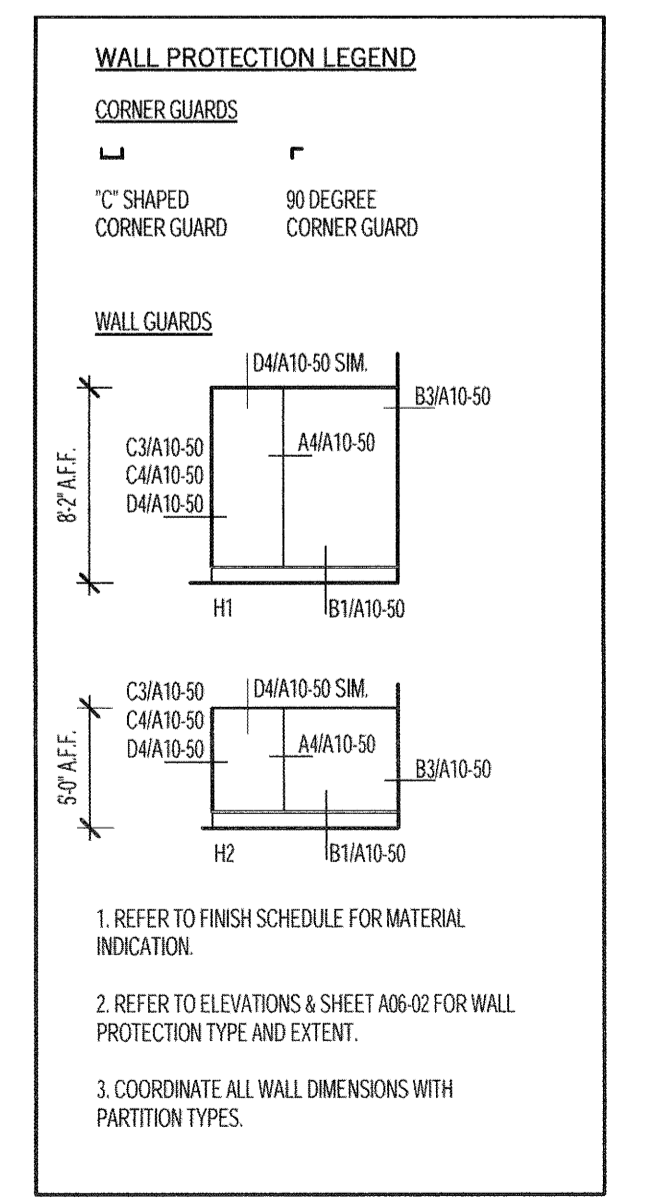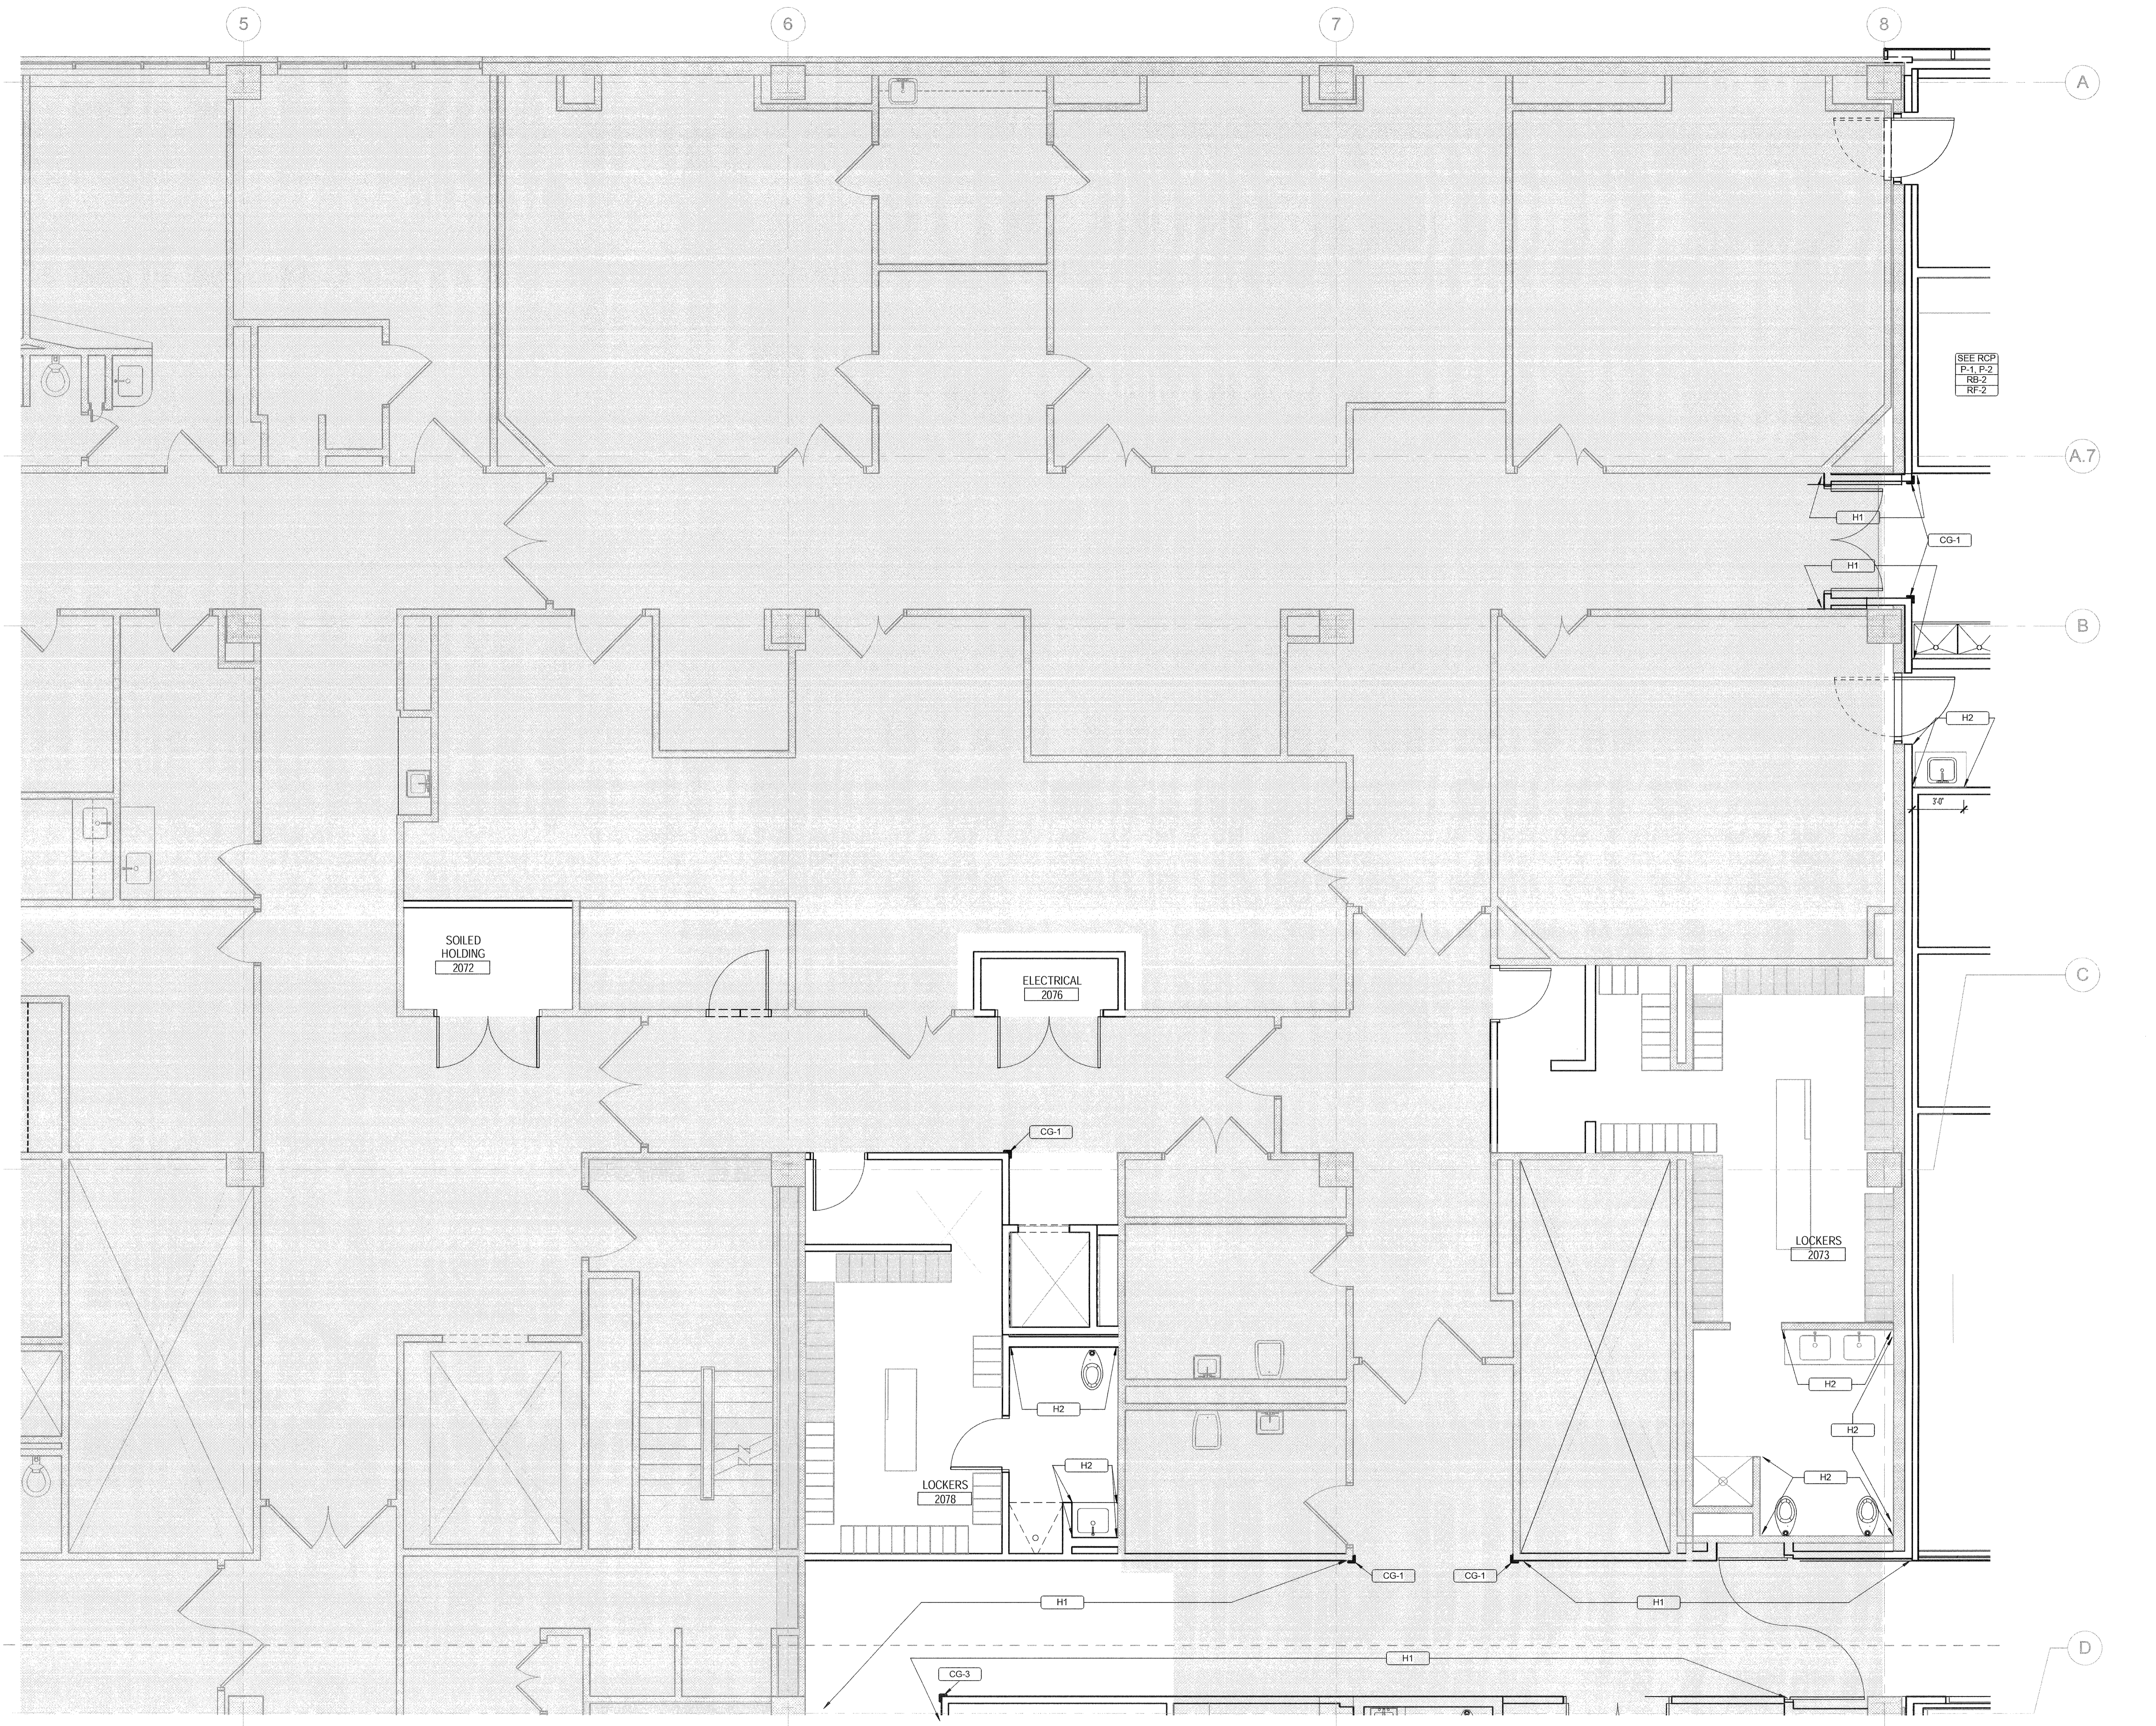

**LEVEL 2 - WALL PROTECTION PLAN -  
SECTOR D**  
A1  
1/4" = 1'-0"

