
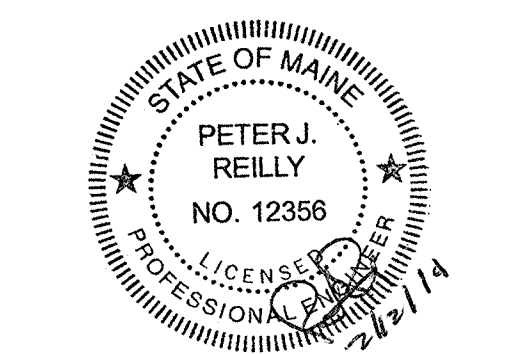


**CONSTRUCTION
DOCUMENTS**

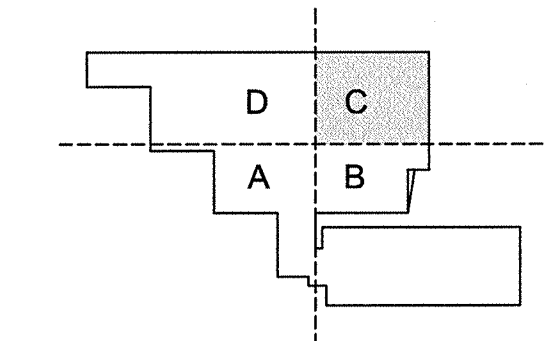

Revisions


NO.	Issued for Permit	DATE
1	ISSUE	2-07-14

Sheet Information

Date: JUNE 14, 2013
Job #: C140135461(MMC)'152168.000
Drawn: _____
Checked: _____
Approved: _____

**PLUMBING
GROUND LEVEL
DEMOLITION PLAN
SECTOR C**

Sheet
P03-00C

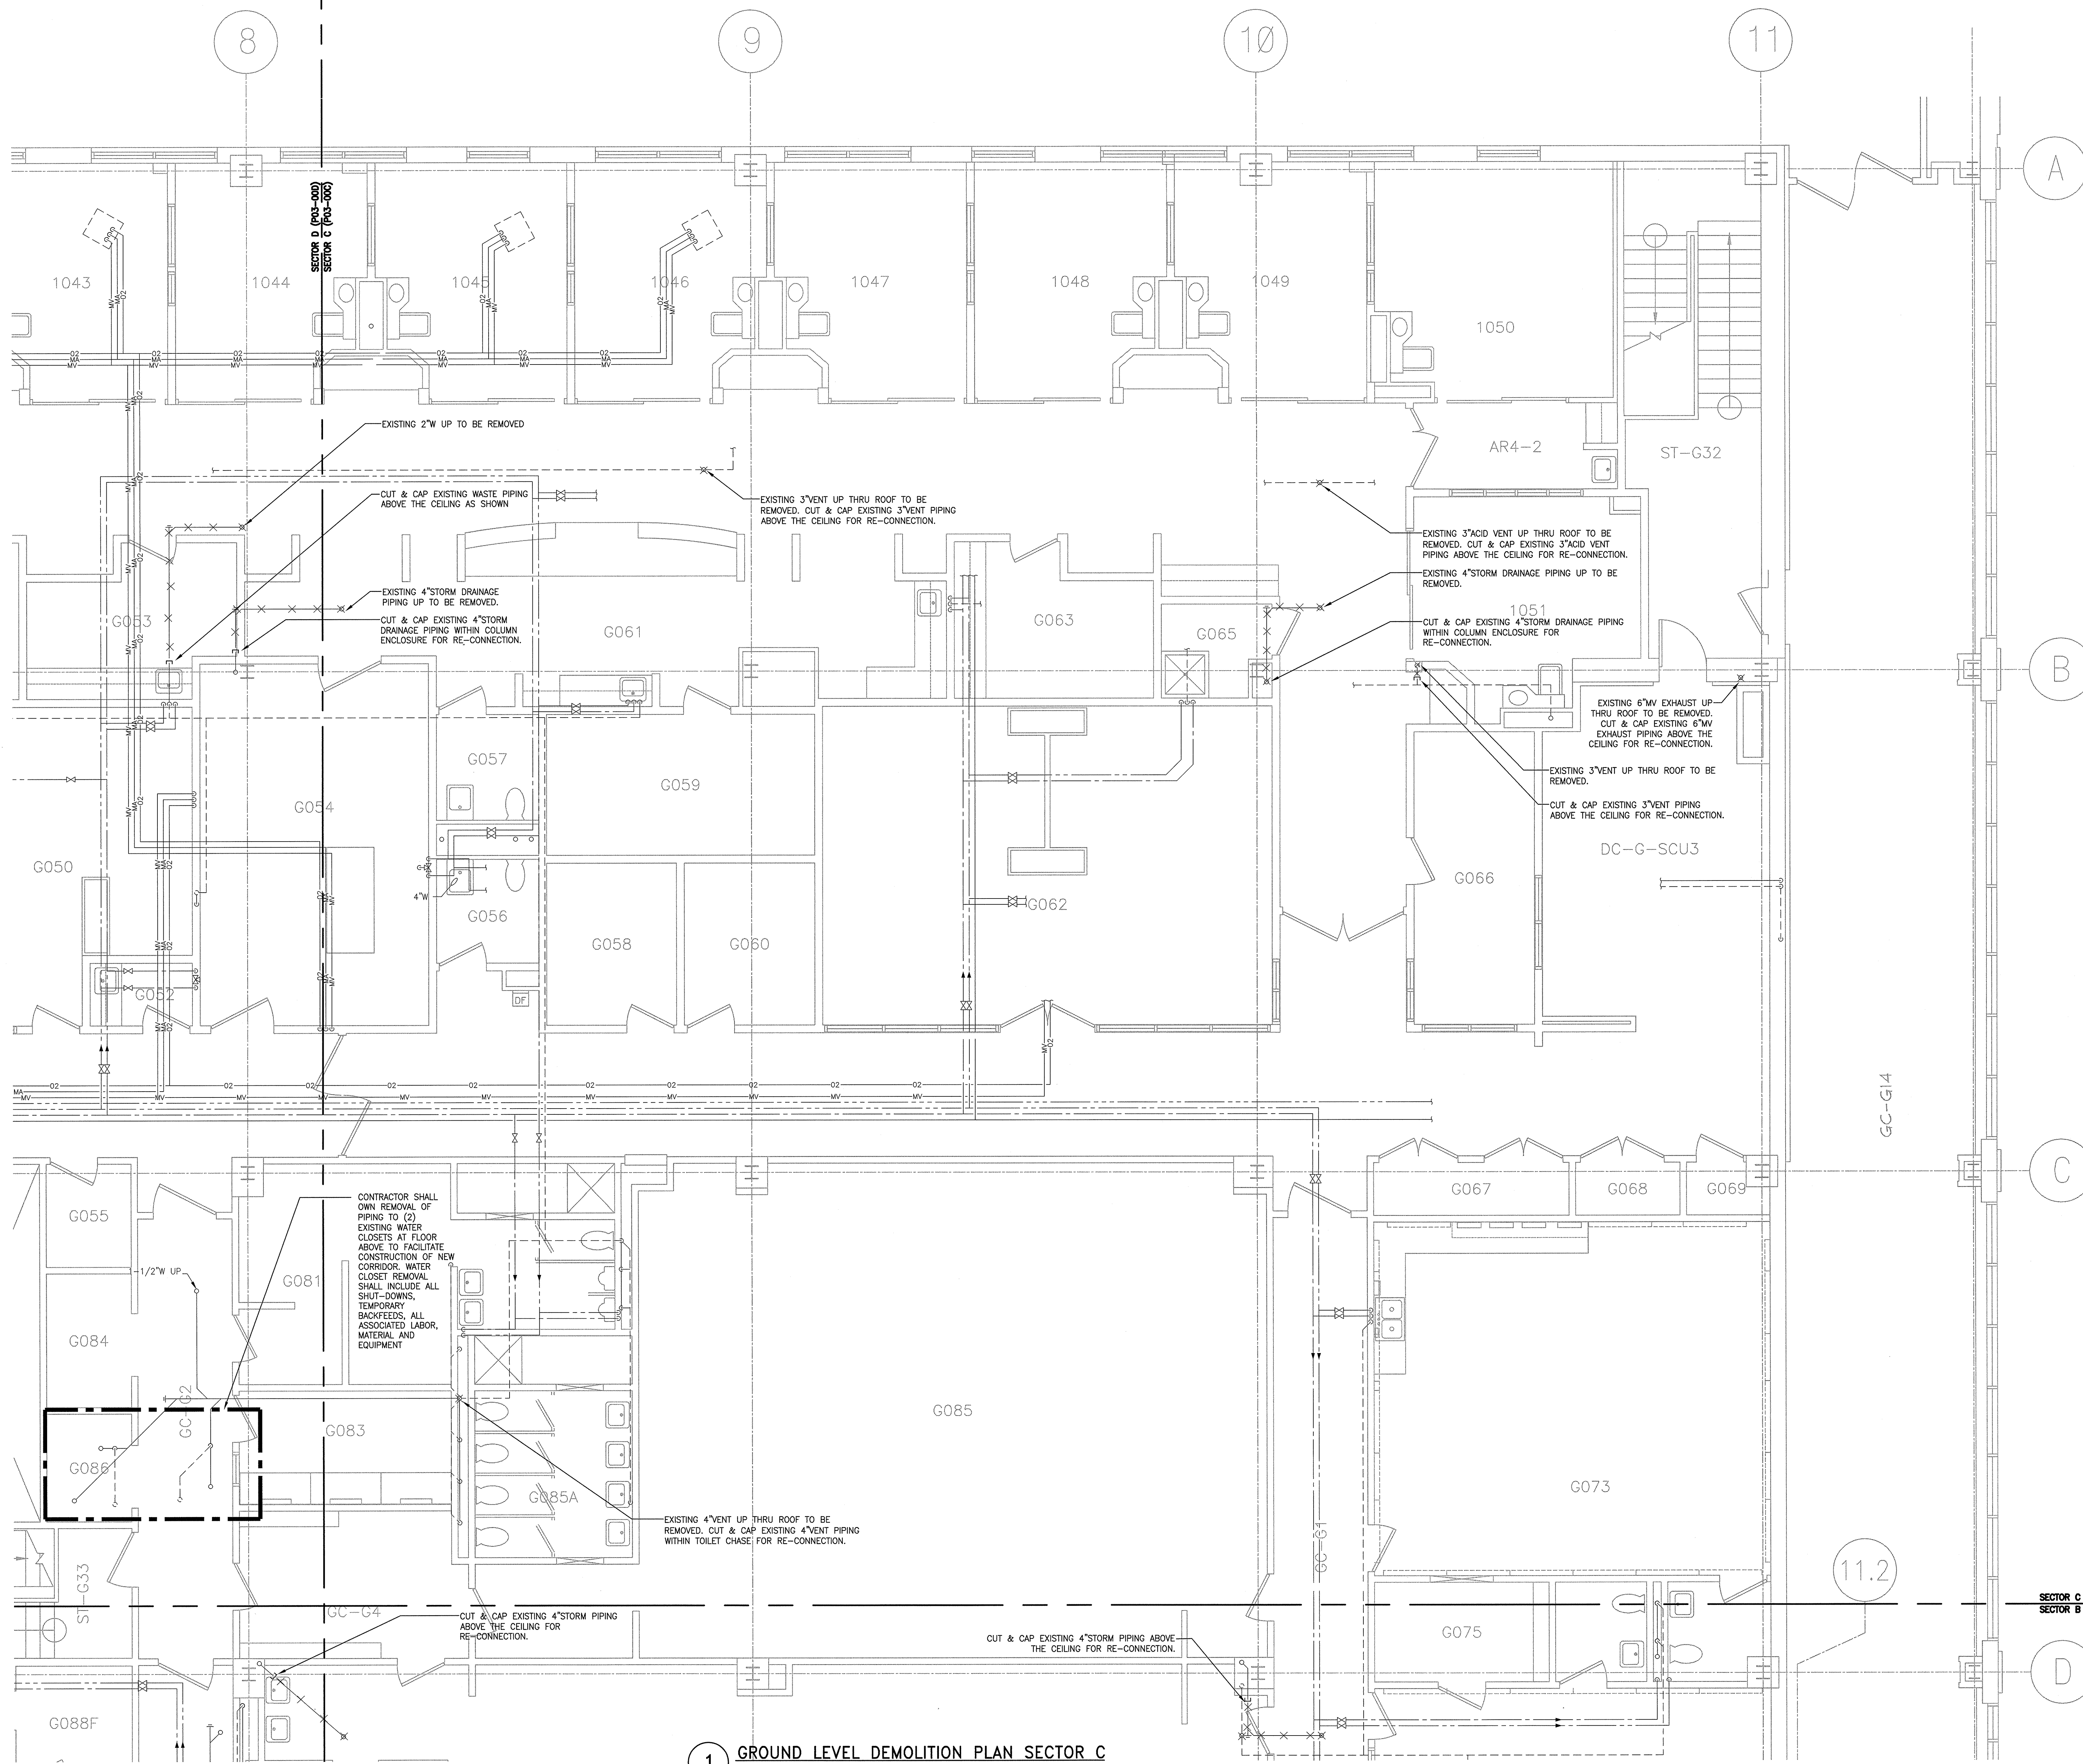

1 GROUND LEVEL DEMOLITION PLAN SECTOR C
SCALE: 1/4"=1'-0"

