



SUB-BASEMENT / FOUNDATION PLAN - SECTOR B
1/4" = 1'-0"

SUB-BASEMENT PLAN NOTES:
1. NEW STEEL COLUMN, SEE STRENGTHENING PLAN S02-SB.
2. [X'-X"] INDICATES BOTTOM OF FOOTING ELEVATION.

LEGEND: GRID LINES

- F.5 EXISTING ED EXPANSION (1997)
- R# EXISTING RICHARDS BUILDING (1966)
- 11 EXISTING BEAN BUILDING (1983 + 1996)
- 8.2 EXISTING CORRIDOR PROJECT (2004)

NORTH

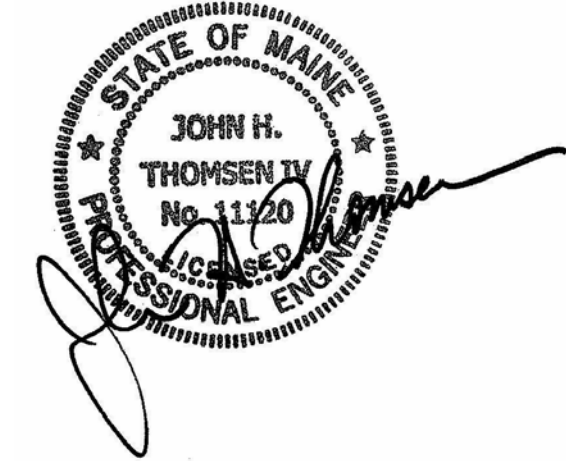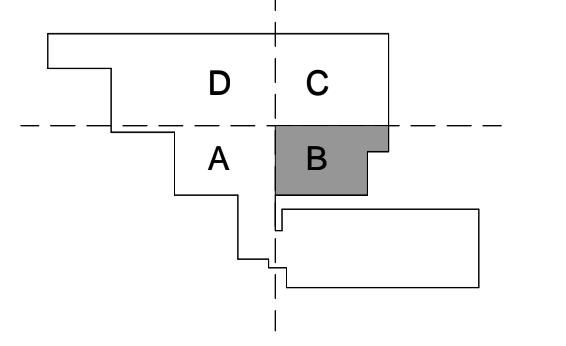

Revisions

NO.	ISSUED FOR PERMIT	DATE

Sheet Information

Date: 12 APRIL 2013

Job #: C140135461(MMC)152168.000

Drawn: BMT/SWW

Checked: MJB

Approved: JHT

SUB-BASEMENT FOUNDATION PLAN - SECTOR B

27/2014 3:43:23 PM
I:\BOS\Projects\2010\04\09\08-206SE\Drawings\Working_Seri_Revi\LOCAL USERS\MJ\Bos\Bos\MAC_BEAN2_NEW_STRUC_A\Bos\Bos.dwg