

**Bean 2 Roof
Addition**
22 Bramhall Street, Portland,
Maine 04102

MEP ENGINEER
AKF ENGINEERS

41 Farnsworth Street, 3rd Floor
Boston, MA 02210
617.737.1111
617.737.4311

STRUCTURAL ENGINEER
SIMPSON GUMPERTZ &
HECKER

41 Sojan Street, Building 1, Suite 500
Waltham, MA 02453
781.907.9000
781.907.9009



MEDICAL EQUIPMENT PLANNERS
RTL ASSOCIATES INC.

1717 PACIFIC AVENUE
DALLAS, TX 75201
214.468.7600
214.468.7601


COST ESTIMATOR
DG JONES & PARTNERS

3 Baldwin Green Common, Suite 202
Worcester, MA 01611
781.932.3131
781.932.3199

**CONSTRUCTION
DOCUMENTS**

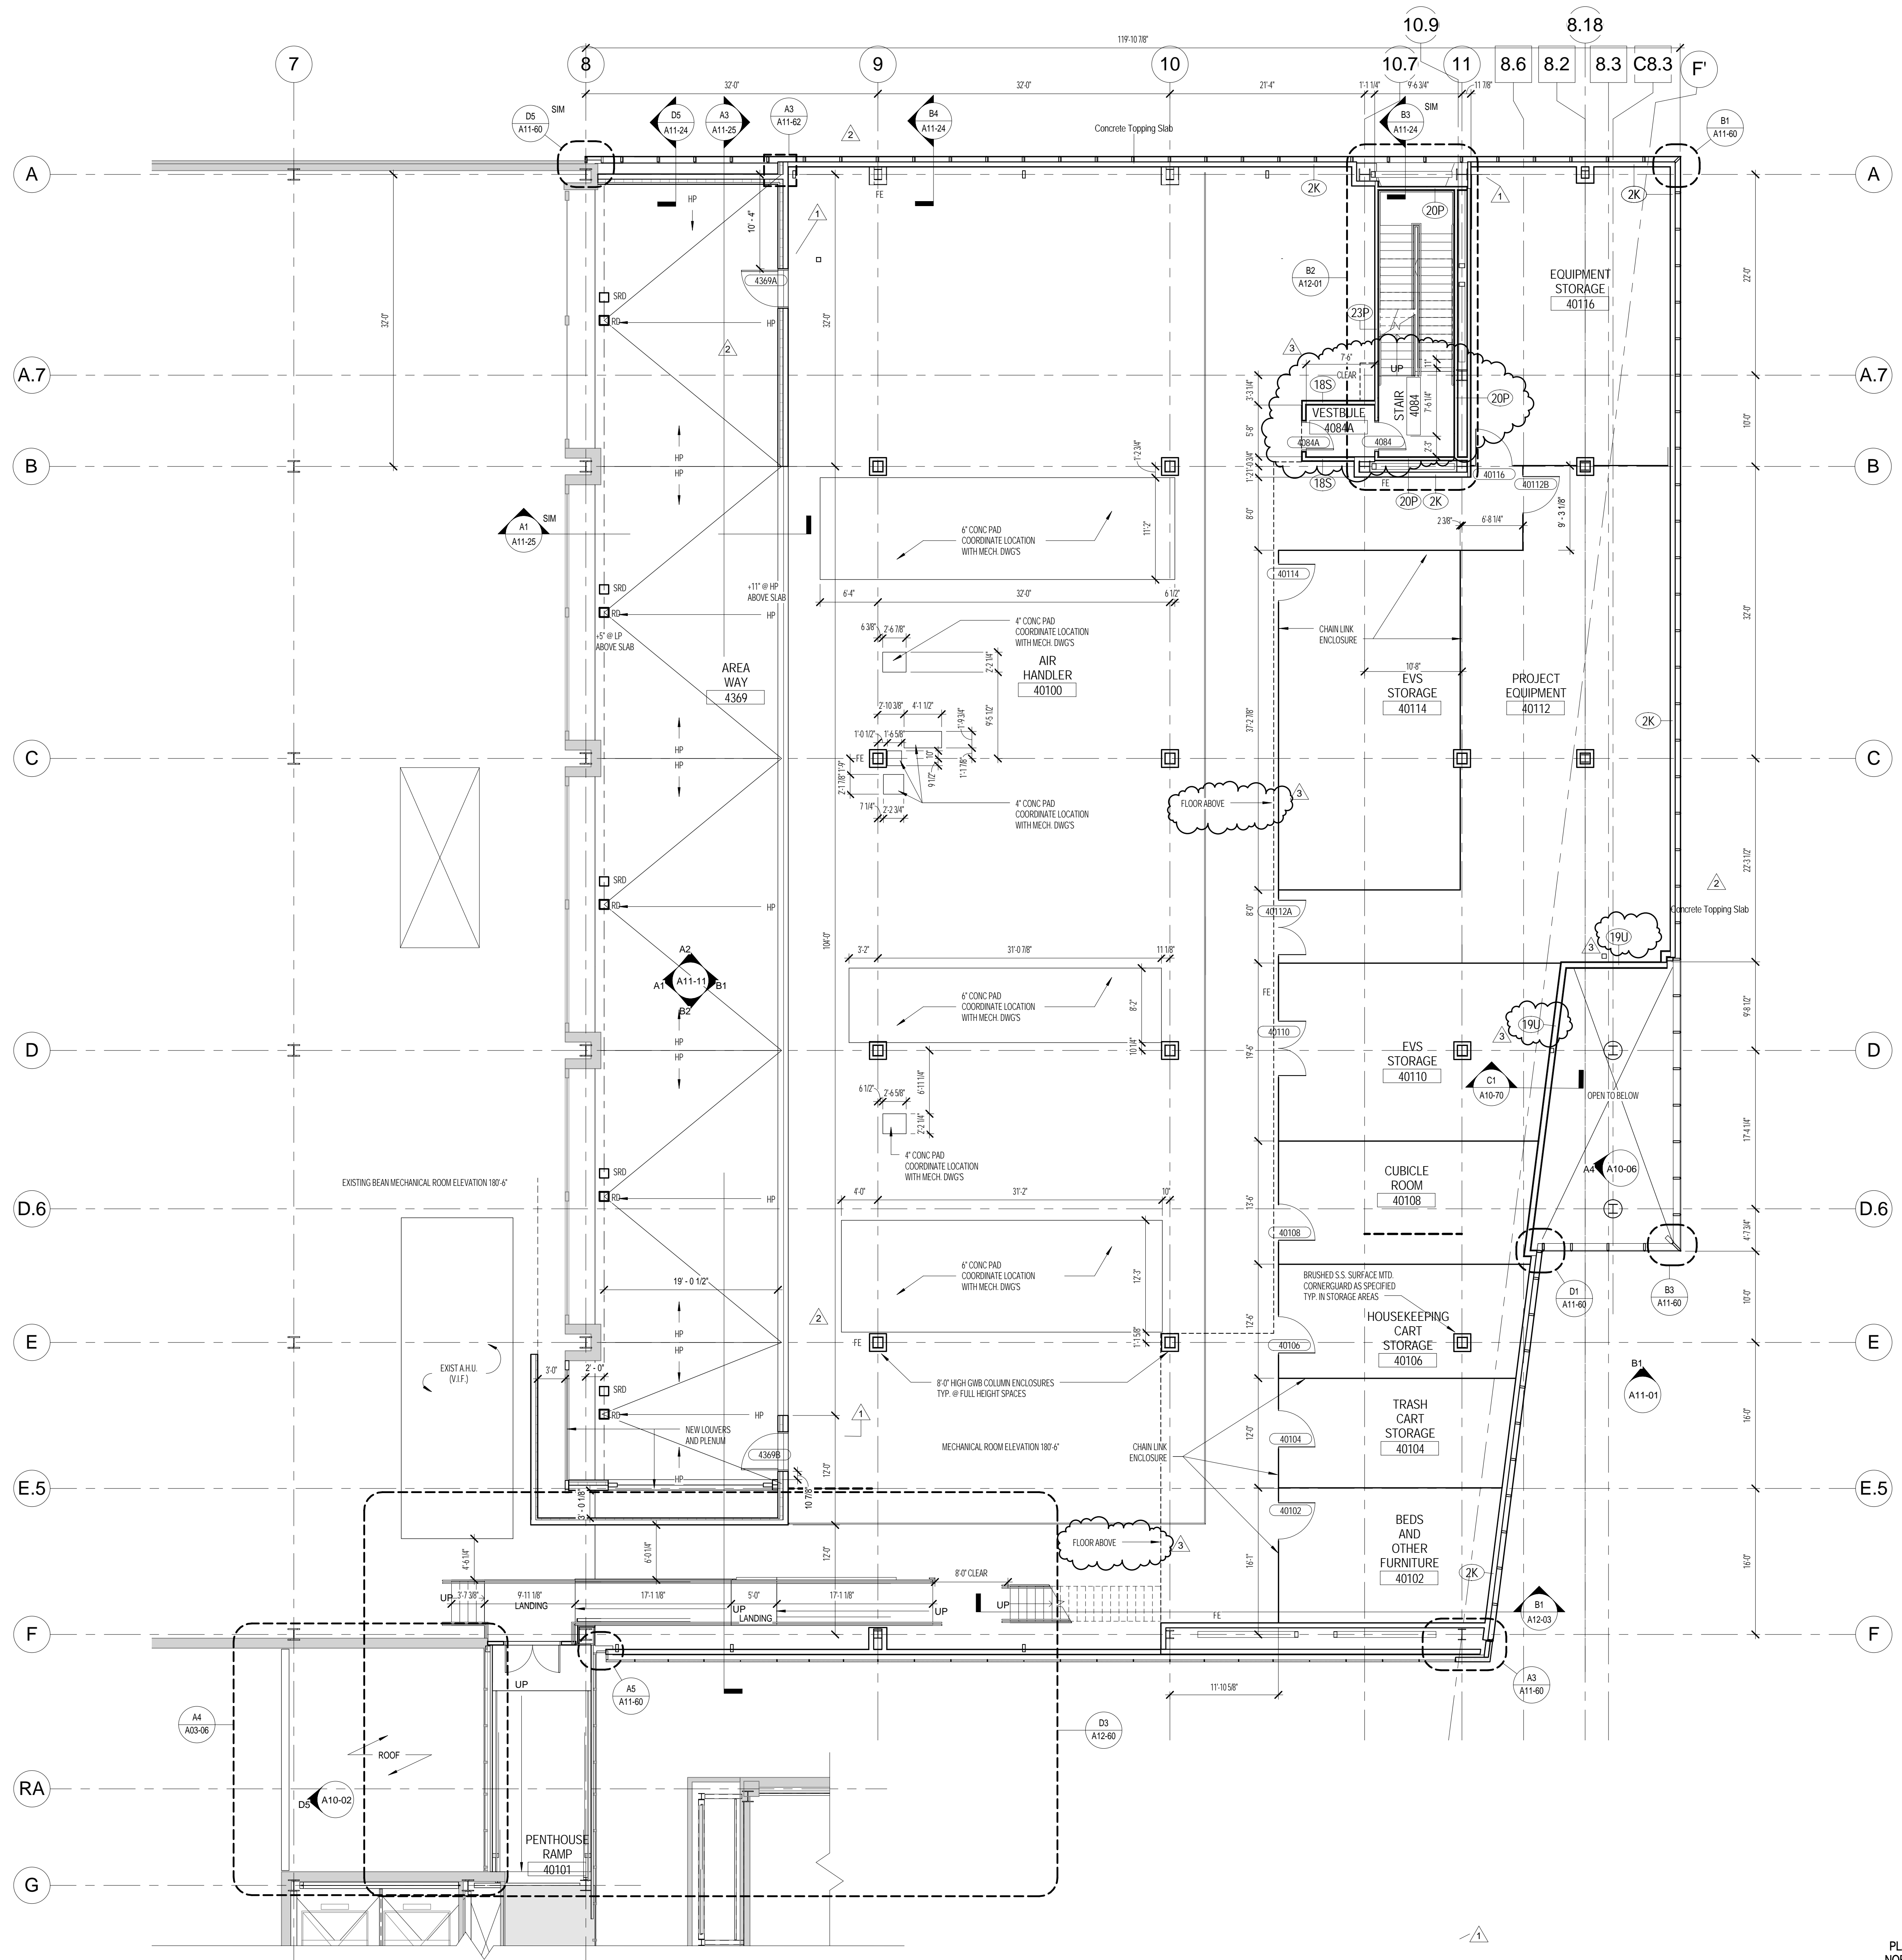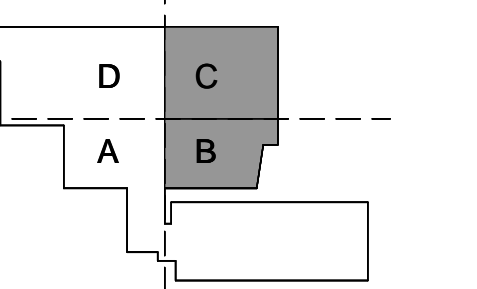

A1 MECHANICAL LEVEL PLAN
1/8" = 1'-0"

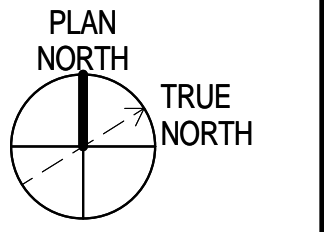

Revisions

NO	ISSUE	DATE
3	ASI #2	03/14/2014
2	ASI #1	03/10/2014
1	Issued for Permit	02/07/2014
1	Addendum #3	01/17/2014
NO	ISSUE	DATE

Sheet Information	
Date	SEPTEMBER 10, 2013
Job #	C140135461 (MMC) 152168.000
Drawn	Author
Checked	Checker
Approved	Approver

**LEVEL 04
MECHANICAL
OVERALL FLOOR
PLAN**

**Sheet
A03-05**