

REFLECTED CEILING PLAN LEGEND

- L1 LINEAR SURFACE MOUNTED TB, SMALL PROFILE
 - L2 LINEAR RECESSED TB DOWNLIGHT, 4" APERTURE, DIMMING BALLAST
 - L3 LINEAR RECESSED TB DOWNLIGHT, 4" APERTURE
 - L4 LINEAR SURFACE MOUNTED TB, SMALL PROFILE
 - L5 LINEAR RECESSED TB, 4" APERTURE
 - L6 LINEAR SURFACE MOUNTED TB, SMALL PROFILE
 - L7 LINEAR CEILING RGB LED
 - L8 LINEAR SURFACE MOUNTED TB COVE, ASYMMETRIC OPTICS
 - L9 LINEAR WALL MOUNTED TB, 2" X 7" HOUSING
 - L10 LINEAR SURFACE MOUNTED LED STRIP
 - L11 LINEAR WALL MOUNTED TB, 2" X 7" PROFILE
 - L12 LINEAR WALL MOUNTED TB, 2" X 7" PROFILE
 - L13 LINEAR SURFACE MOUNTED TB, UNDER-CABINET TASK LIGHT
 - L14 LINEAR SURFACE MOUNTED WARRLED, 1.5" X 2"
-
- R1 RECESSED CEILING LED OPEN DOWNLIGHT
 - R2 RECESSED CEILING LED OPEN DOWNLIGHT
 - R3 RECESSED CEILING LED OPEN DOWNLIGHT
 - R4 RECESSED CEILING LED OPEN DOWNLIGHT, DIMMABLE
 - R5 RECESSED CEILING LED OPEN DOWNLIGHT, 4" SQUARE
 - R6 RECESSED CEILING LED OPEN DOWNLIGHT, DIMMABLE, 4" SQUARE
 - R7 RECESSED CEILING FLOURESCENT TB, 2' X 2' HOUSING
 - R8 RECESSED CEILING 1" X 2' FLOURESCENT T-8
 - R9 SEMI-RECESSED CEILING FLOURESCENT T8, 1.5" X 4"
 - R10 RECESSED CEILING FLOURESCENT T8, ASYMMETRIC, ANTI-MICROBIAL
 - R11 RECESSED CEILING FLOURESCENT T8, ANTI-MICROBIAL
 - R12 RECESSED CEILING FLOURESCENT 2' X 2' ANTI-MICROBIAL
 - R13 RECESSED CEILING FLOURESCENT 2' X 2'
 - R14 RECESSED CEILING FLOURESCENT T8, 40", ASYMMETRIC
 - R15 RECESSED CEILING FLOURESCENT T8, 24" ASYMMETRIC
 - R16 RECESSED CEILING LED, 3" SQUARE
 - R17 RECESSED CEILING LED, 3" ROUND
 - R18 RECESSED CEILING LED, 2.5" ROUND
-
- S1 STEM MOUNTED LINEAR TB, 2" DIA
 - S2 FLOOR MOUNTED LED
-
- W2 WALL SURFACE MOUNTED LINEAR TB FLOURESCENT UPLIGHT
 - W3 WALL SURFACE MOUNTED, FROSTED LENS DOWNLIGHT
 - W4 WALL SURFACE MOUNTED, FROSTED LENS UP & DOWNLIGHT
 - W5 CEILING SURFACE MOUNTED, FROSTED LENS
 - W6 LINEAR SURFACE MOUNTED, DUAL SLOTLIGHT LENS
-
- ACT1 2x2 SUSPENDED ACOUSTICAL CEILING
 - ACT2 2x2 SUSPENDED ACOUSTICAL CEILING, WASHABLE, CLIP DOWN
 - ACT3 2x4 SUSPENDED ACOUSTICAL CEILING
 - ACT4 2x4 SUSPENDED ACOUSTICAL CEILING, WASHABLE, CLIP DOWN
-
- GWB CEILING
 - EXPANSION JOINT
 - ACCESS PANEL
 - ANESTHESIOLOGY PANEL
 - SERVICE PANEL
 - RADIANT PANEL
 - 2x2 SUPPLY
 - 2x4 SUPPLY
 - 6"x6" SUPPLY
 - 2x2 RETURN
 - 2x4 RETURN
 - 6"x6" RETURN
-
- FIRE ALARM SPEAKER
 - SMOKE DETECTOR
 - SPEAKER
 - EXIT SIGN
 - NURSE CALLCODE BLUE - CEILING
 - NURSE CALLCODE BLUE - WALL
 - SECURITY CAMERA (W/C)
 - FIRE SHUTTER
 - BOOM
 - OCCUPANCY SENSOR
 - PUBLIC ADDRESS SPEAKER
 - NURSE CALL LAMP
 - PHOTO CELL
 - WIRELESS OUTLET
 - CUBICLE PRIVACY CURTAIN TRACK
 - IV TRACK
 - MEDO SHADE

RCP GENERAL NOTES

1. SEE ELEVATIONS FOR LOCATION OF LEUCHTING AT RECEPTION AND COMMUNICATION STATIONS.
2. SEE TYPICAL MOUNTING HEIGHT FOR MOUNTING HEIGHT OF WALL SCONCES.
3. COORDINATE TEES AND HANGER LOCATIONS WITH LINEAR DIFFUSER/GRILLE BOOTHS.
4. SPRINKLER HEAD AND COVER TO BE CUSTOM COLORED BY MANUFACTURER TO MATCH ADJ. CEILING FINISH - COLOR TO BE DETERMINED BY ARCHITECT.
5. UNLESS OTHERWISE NOTED, CENTRAL AIR SUSPENDED CEILING GRIDS WITHIN ROOM.
6. CENTER ALL LIGHT FIXTURES, SPRINKLER HEADS, ETC. IN CEILING TILE UNLESS OTHERWISE NOTED.
7. SEE ENGINEERING DRAWINGS FOR ADDITIONAL INFORMATION, I.E. LIGHT FIXTURES, DIFFUSERS AND OTHER CEILING MOUNTED DEVICES.
8. COORDINATE CEILING MOUNTED EQUIPMENT FINAL LAYOUT WITH OWNER AND VENDOR INSTALLATION DRAWINGS.
9. PROVIDE UNDER-CABINET LIGHT AT ALL LOCATIONS WITH UPPER CABINETS.
10. PROVIDE LENSED FLOURESCENT STRIP LIGHTING AS REQUIRED WITHIN LEVEL 4 PENHOUSE - REFER TO ELECTRICAL.

PERKINS + WILL
 225 Franklin St., Suite 1100
 Boston, MA 02110
 617.437.0300
 617.437.0521
 www.perkinswill.com

Maine Medical Center
 MaineHealth

Bean 2 Roof Addition
 22 Bramhall Street, Portland, Maine 04102

MEP ENGINEER
AKF ENGINEERS

41 Farnsworth Street, 3rd Floor
 Boston, MA 02210
 617.737.1111
 617.737.4311

STRUCTURAL ENGINEER
SIMPSON GUMPERTZ & HECKER
 41 Seign Street, Building 1, Suite 500
 Waltham, MA 02453
 781.907.9000
 781.907.9009


MEDICAL EQUIPMENT PLANNING
RTL ASSOCIATES INC.

1717 PACIFIC AVENUE
 DALLAS, TX 75201
 1214.468.7600
 1214.468.7601

COST ESTIMATOR
DG JONES & PARTNERS

3 Baldwin Green Common, Suite 202
 Worcester, MA 01601
 781.932.3131
 781.932.3199

CONSTRUCTION DOCUMENTS

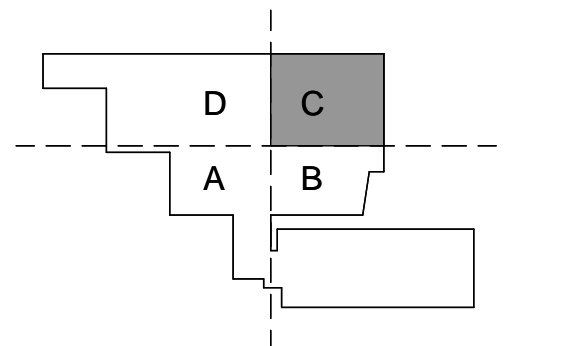

Revisions

NO	ISSUE	DATE
3	ASI #2 REV 1	5/15/2014
2	ASI #3	05/06/2014
1	Issued for Permit	02/07/2014
1	Addendum #3	01/17/2014
NO	DATE	DATE

Sheet Information

Date	SEPTEMBER 10, 2013
Job #	C140135461 (MIMC) 152168.000
Drawn	TH
Checked	DG
Approved	Approver

LEVEL 02 ENLARGED RCP - SECTOR C

A05-02C

A1 LEVEL 02 ENLARGED RCP - SECTOR C
 1/4" = 1'-0"

