



Maine Medical Center

BOUTIQUE RELOCATION

PORTLAND, MAINE

PROJECT LOCATION

PAVILION A, GROUND FLOOR
 MAINE MEDICAL CENTER (BRAMHALL CAMPUS)
 22 BRAMHALL STREET
 PORTLAND, ME 04102

CODE COMPLIANCE INFORMATION

APPLICABLE CODES AND GUIDELINES
 MAINE UNIFORM BUILDING AND ENERGY CODE, 2010 Edition
 INTERNATIONAL BUILDING CODE (IBC) 2009 Edition
 NFPA 101 LIFE SAFETY CODE, 2009 Edition
 AMERICANS WITH DISABILITIES ACT (ADA), 2010 Edition
 AIA GUIDELINES FOR DESIGN AND CONSTRUCTION OF
 HEALTHCARE FACILITIES, 2006 Edition

EXISTING CONSTRUCTION TYPE
 IBC - TYPE 1A
 NFPA - TYPE 1 (3.3.2)

OCCUPANCY CLASSIFICATION
 IBC - INSTITUTIONAL I - 2
 NFPA - CHAPTER 18 NEW HEALTHCARE


FIRE SUPPRESSION
 NONE

ISSUED FOR CONSTRUCTION

07-11-2014

LIST OF DRAWINGS

- COVER SHEET
- ARCHITECTURAL DRAWINGS
 - A10.1 FLOOR PLAN & RCP
 - A60.1 DOOR SCHEDULE
 - A83.1 MILLWORK DETAILS
- MECHANICAL DRAWINGS
 - M10.1 FIRST FLOOR MECHANICAL
- ELECTRICAL DRAWINGS
 - E00.1 ELECTRICAL LEGENDS, NOTES & SCHEDULES
 - E00.2 ELECTRICAL SPECIFICATIONS AND DETAILS
 - E10.1 ELECTRICAL DEMOLITION & NEW WORK PART PLANS

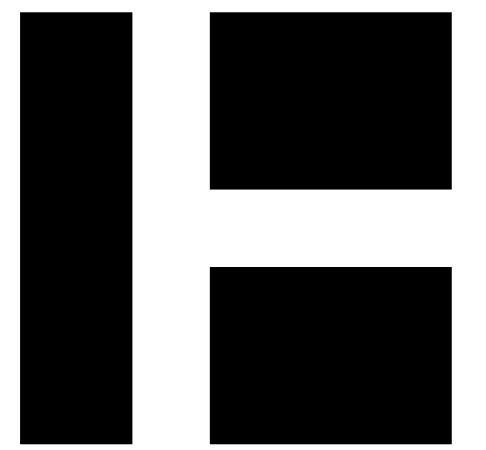


HARRIMAN


46 Harriman Drive
 Auburn, ME 04210
 207.784.5100

123 Middle Street
 Portland, ME 04101
 207.775.0053


One Perimeter Road
 Manchester, NH 03103
 603.626.1242

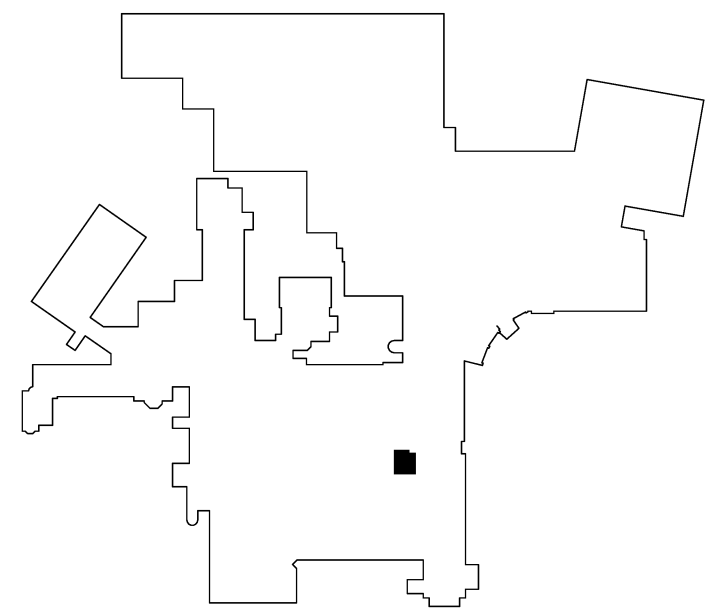

Seal for Architectural Drawings

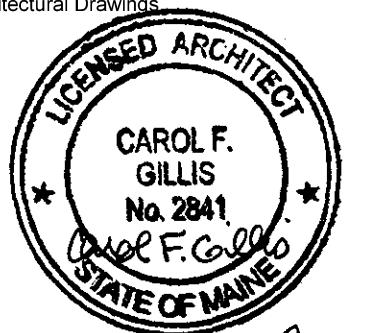

Seal for Mechanical Drawings

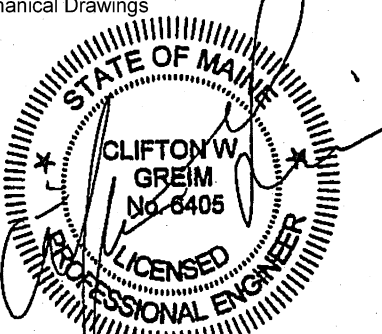

Seal for Electrical Drawings

