
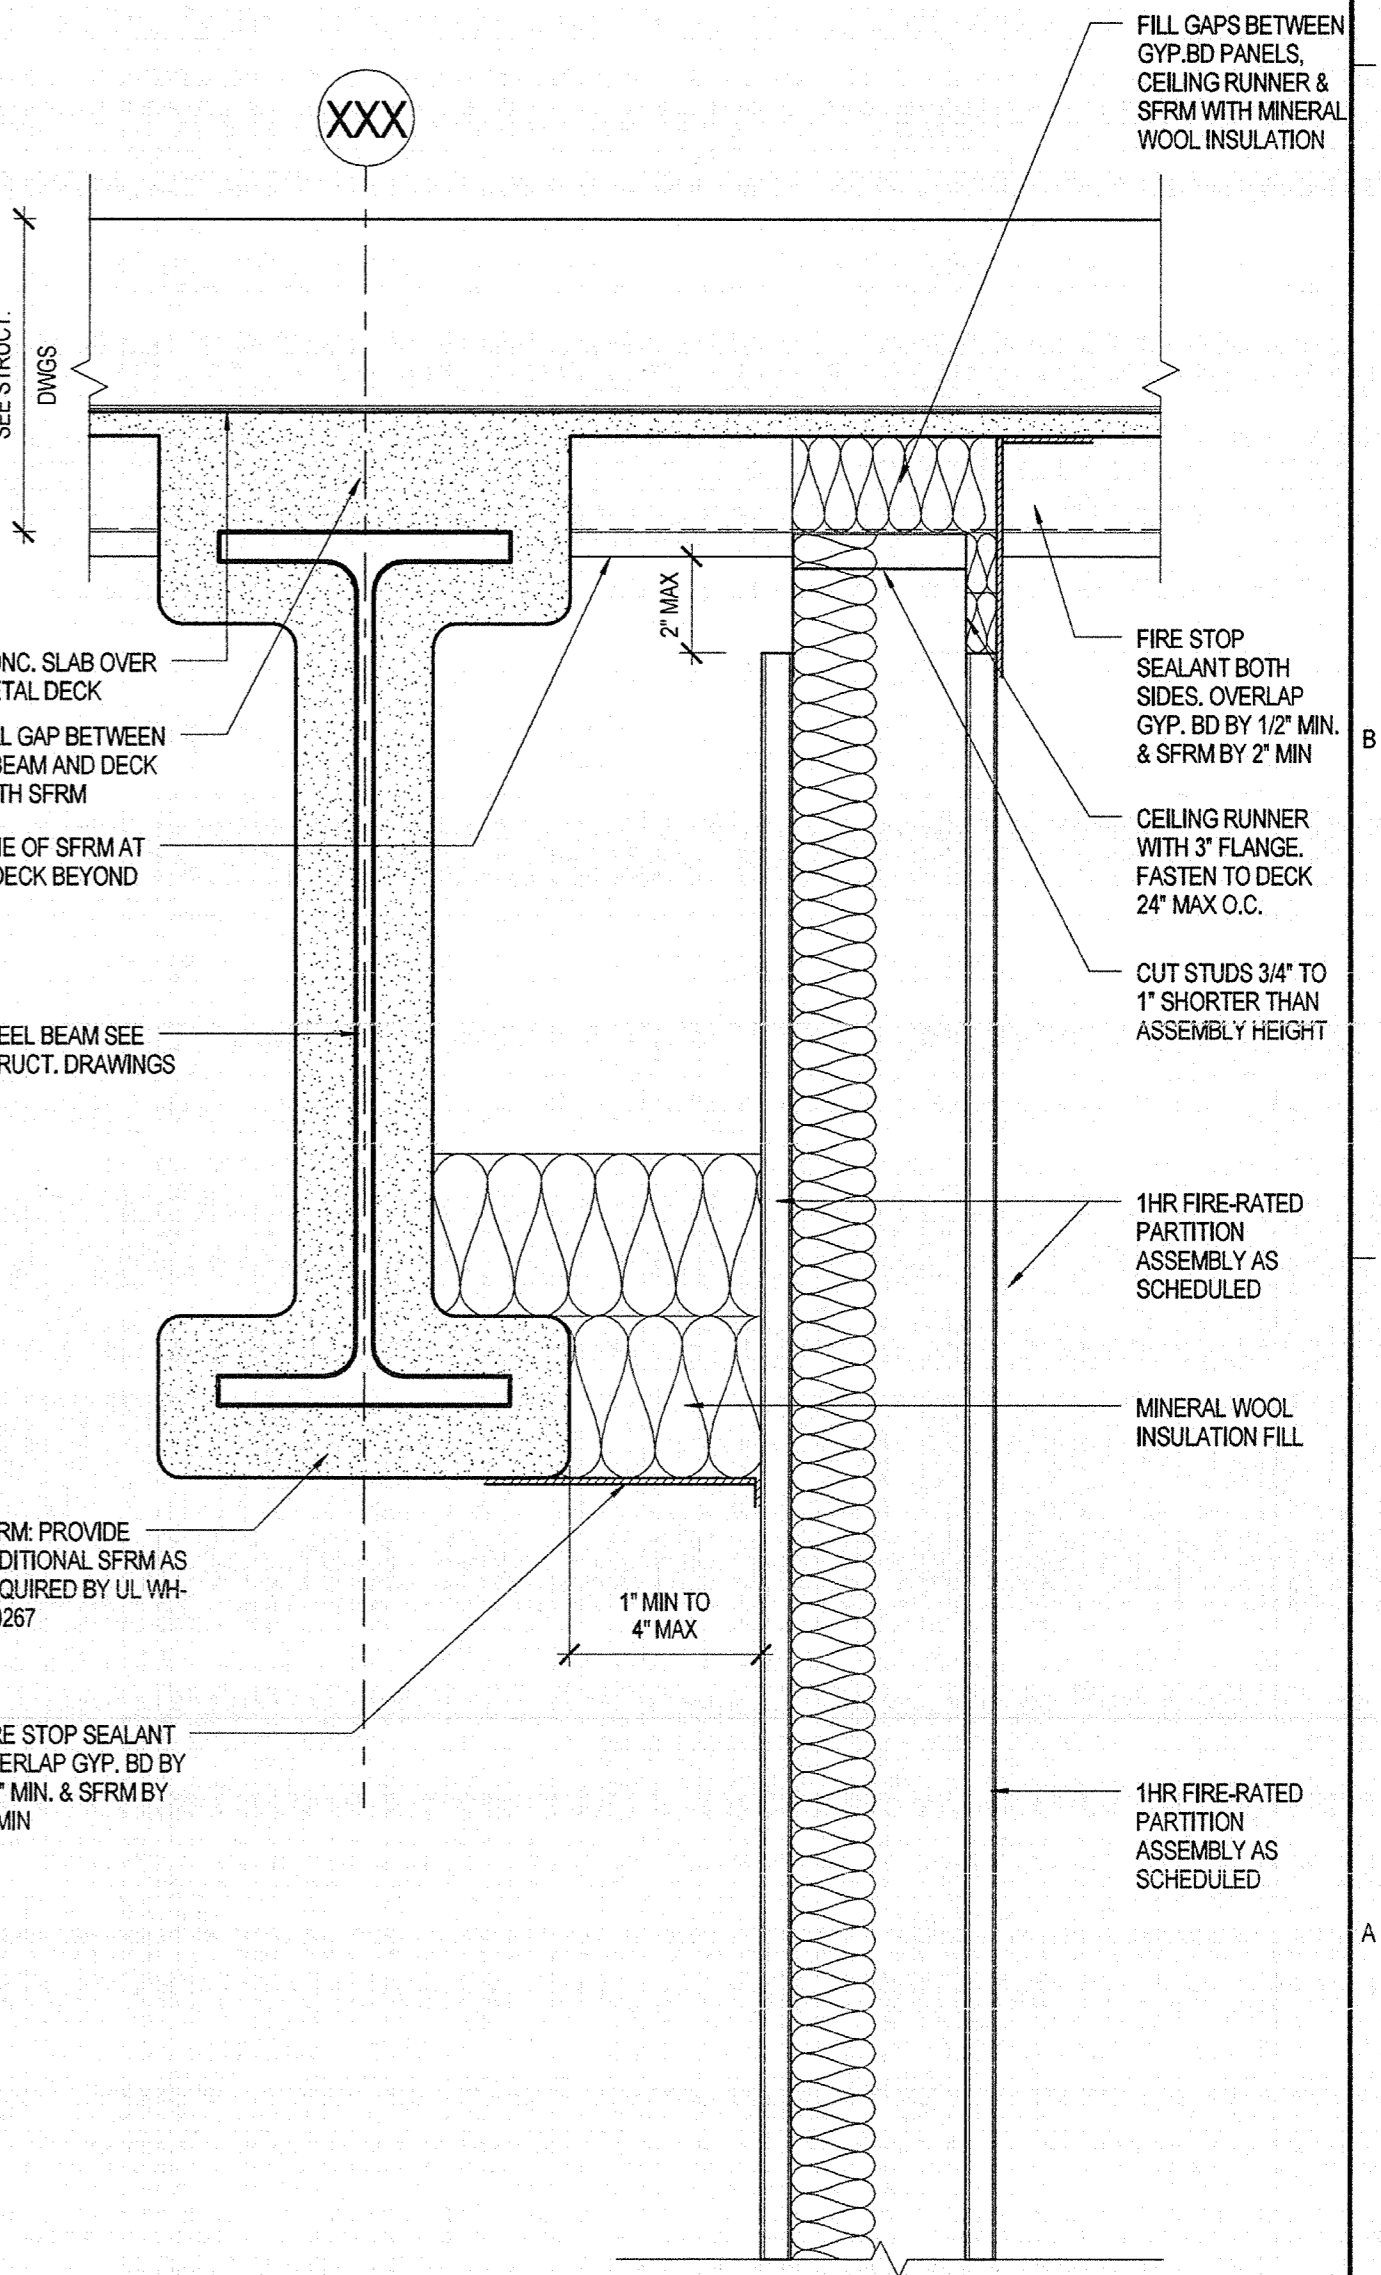



C2 PARTITION HEAD DETAIL
3" = 1'-0"
2 HR FIRE-RATED ASSEMBLY UL DESIGN HW-D-0267

C1 PARTITION HEAD DETAIL
3" = 1'-0"
1 HR FIRE-RATED ASSEMBLY UL DESIGN HW-D-0267

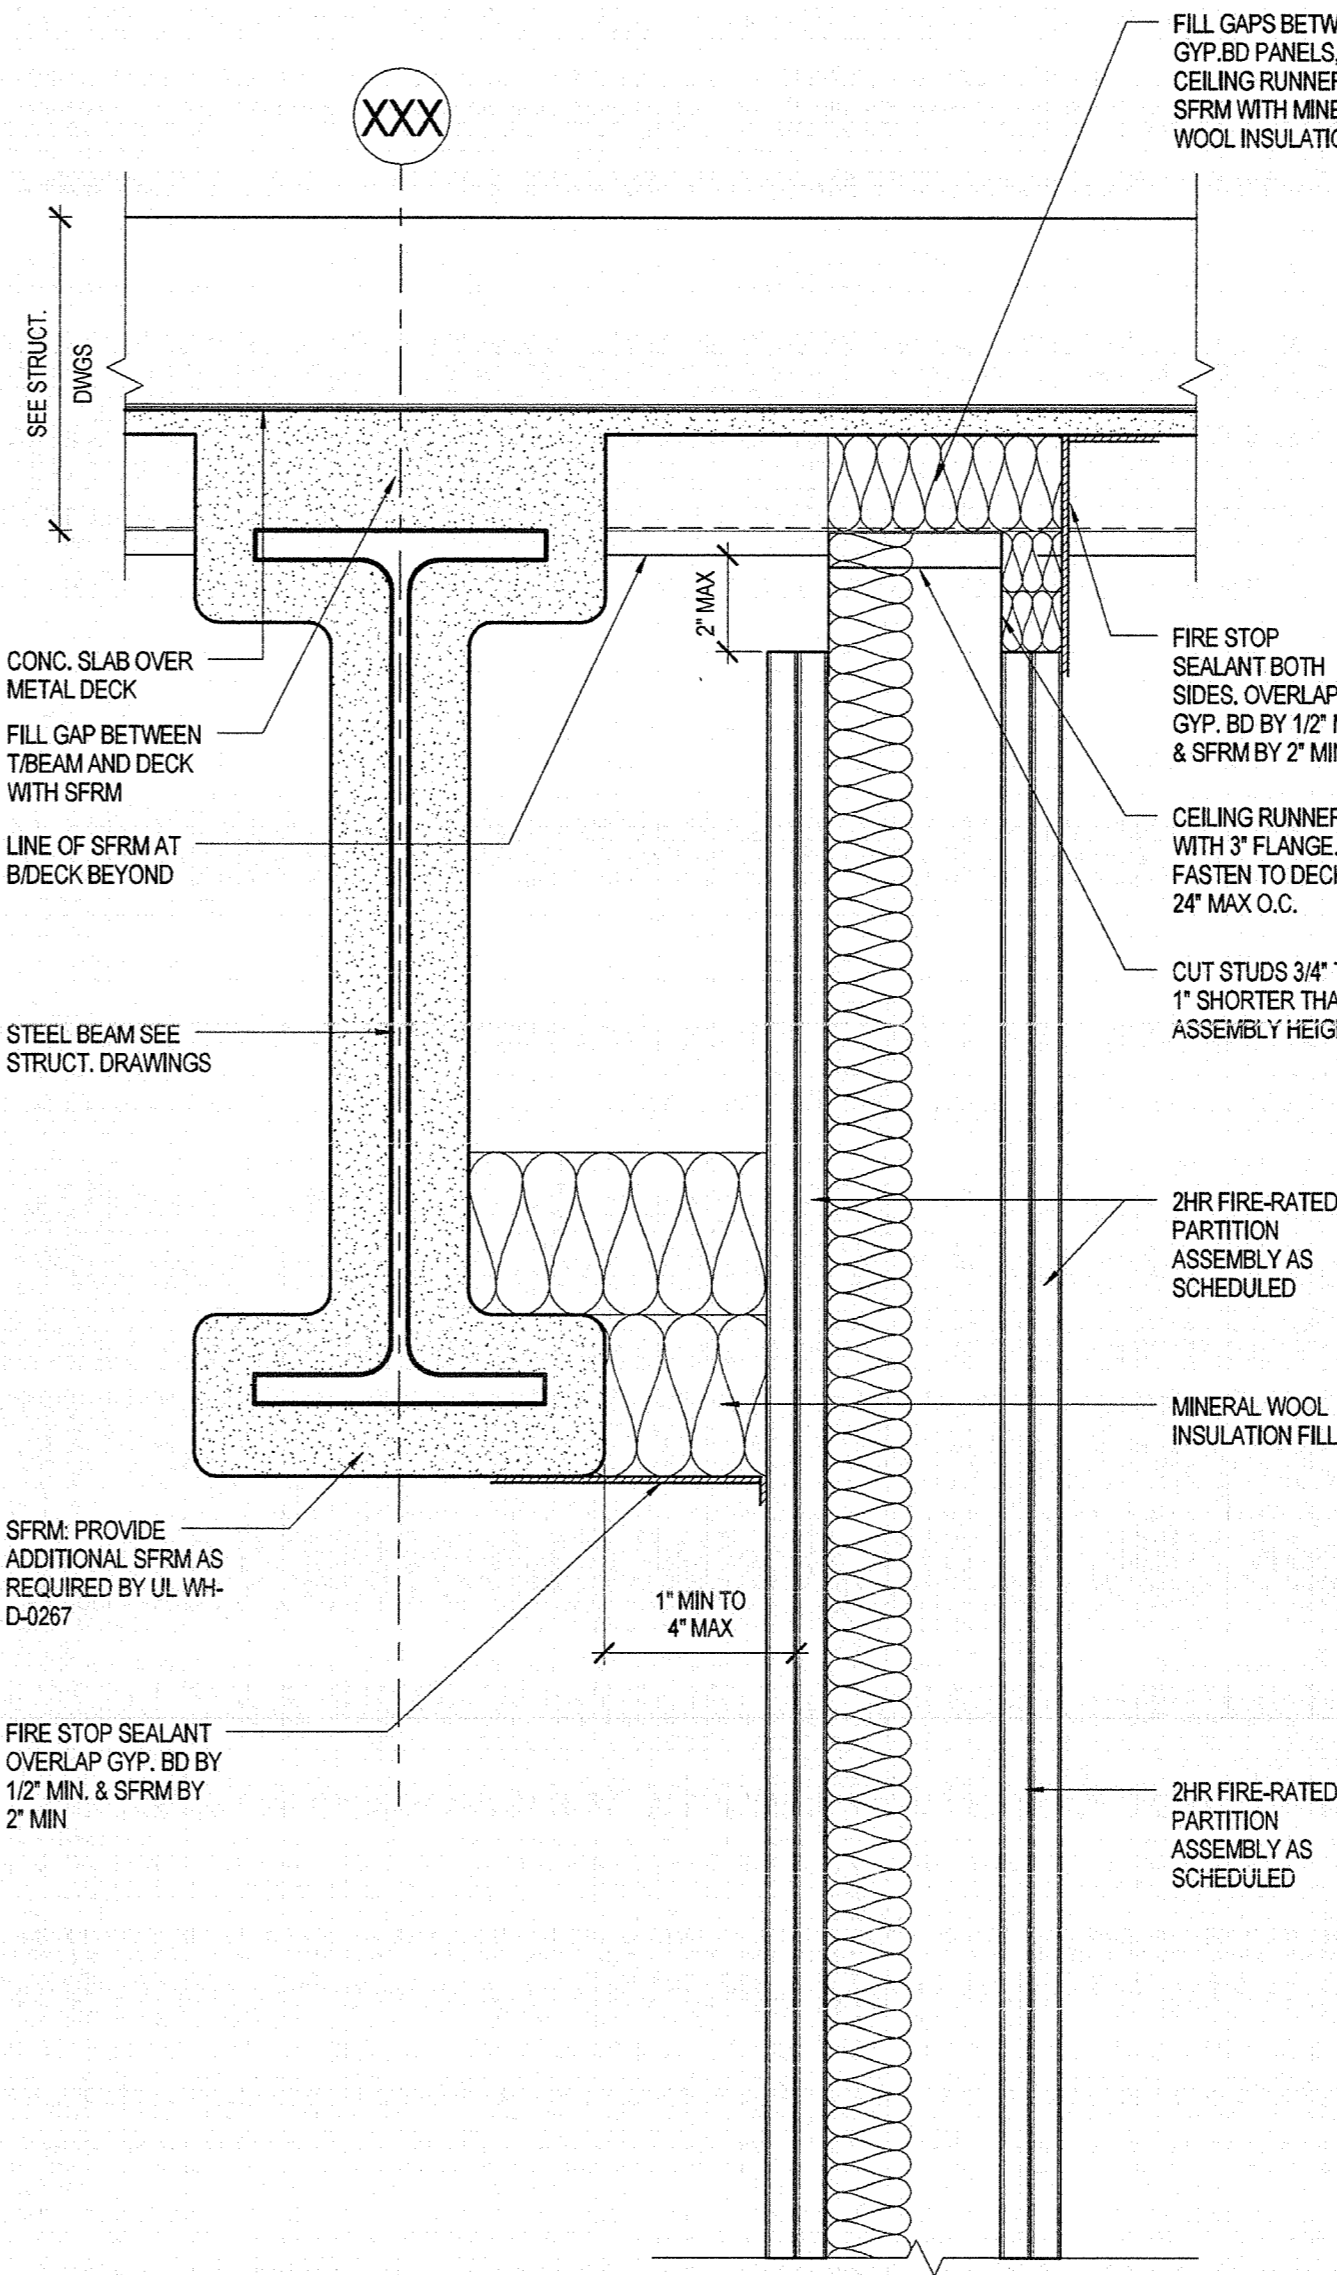


A2 PARTITION HEAD DETAIL
3" = 1'-0"
2 HR FIRE-RATED ASSEMBLY UL DESIGN HW-D-0384

A1 PARTITION HEAD DETAIL
3" = 1'-0"
1 HR FIRE-RATED ASSEMBLY UL DESIGN HW-D-0384

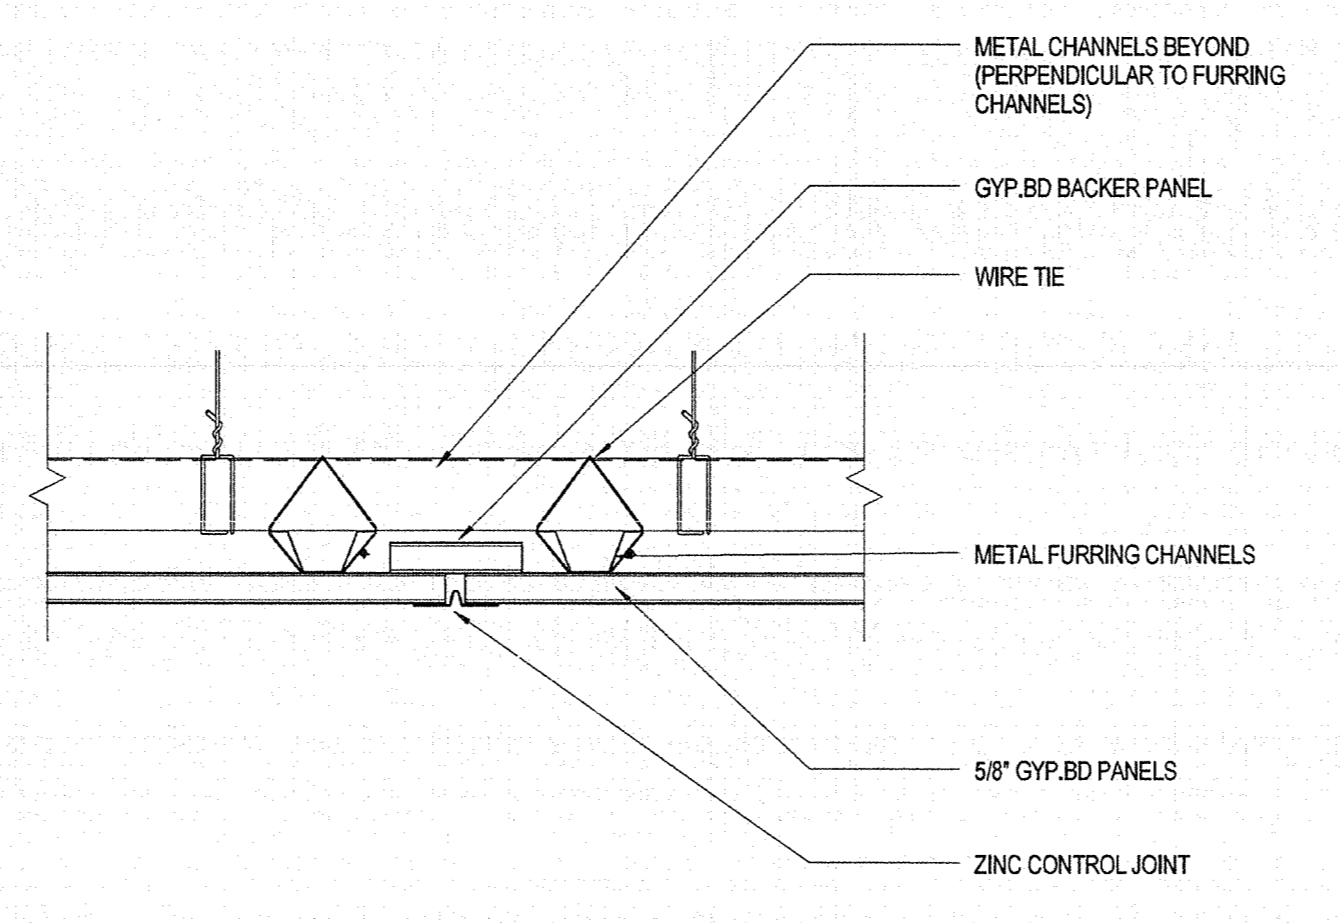

C4 CONTROL JOINT DETAIL STL. FRAMED GYP. BD CEILING
3" = 1'-0"

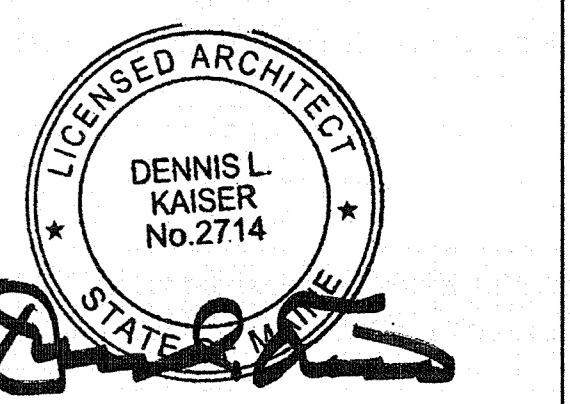

Revisions

NO	ISSUE	DATE
1	ISSUED FOR BID	07.11.2014
2	ADDENDUM #1	07.28.2014

Sheet Information

Date	AUGUST 11, 2014
Job #	152168.010
Drawn	Author
Checked	Checker
Approved	Approver

Title

PARTITION HEAD AND MISC GWB DETAILS