

REFLECTED CEILING PLAN LEGEND


- L1 LINEAR, RECESSED, CEILING-MOUNTED, 4" WIDE, LENSED
- L2 LINEAR, RECESSED, CEILING-MOUNTED, WALL-WASHER
- L3 LINEAR SURFACE MOUNTED T8, UNDERCABINET TASK LIGHT
- L4 LINEAR SURFACE-MOUNTED LED, 1.5" X 2", SEE MILLWORK SECTIONS
- P1 PENDANT, LINEAR, CABLE SUSPENDED, 4" WIDE
- P2 PENDANT, LINEAR, CABLE SUSPENDED, CORNER CONNECTIONS
- P3 PENDANT, ROUND, CABLE SUSPENDED, SHADED
- R1 RECESSED CEILING LED OPEN DOWNLIGHT, 4" SQUARE
- R2 RECESSED, CEILING-MOUNTED, LENSED 1X4

- ACT-1 2x2 ACOUSTIC PANEL CEILING
- ACT-2 4x4 ACOUSTIC PANEL CEILING
- GWB CEILING
- EXPANSION JOINT
- ACCESS PANEL
- RADIANT PANEL
- 2x2 SUPPLY
- 2x4 SUPPLY
- 5'x8" SUPPLY
- 2x2 RETURN
- 2x4 RETURN
- 5'x8" RETURN

- FIRE ALARM SPEAKER
- SMOKE DETECTOR
- SPRINKLER
- EXIT SIGN
- NURSE CALLCODE BLUE - CEILING
- NURSE CALLCODE BLUE - WALL
- SECURITY CAMERA (PIC)
- FIRE SHUTTER
- ROOM
- GLASS BREAK SENSOR
- PUBLIC ADDRESS SPEAKER
- NURSE CALL LAMP
- PHOTO CELL
- CUBICLE PRIVACY CURTAIN TRACK
- DIRECTIONAL MOTION SENSOR
- 300 DEGREE MOTION SENSOR

RCP GENERAL NOTES

1. SEE TYPICAL MOUNTING HEIGHT FOR MOUNTING HEIGHT OF WALL DEVICES.
2. COORDINATE TEES AND HANGER LOCATIONS WITH LINEAR DIFFUSER/GRILLE BOOTS.
3. UNLESS OTHERWISE NOTED, CENTER ALL SUSPENDED CEILING GRIDS WITH ROOM.
4. CENTER ALL LIGHT FIXTURES, SPRINKLER HEADS, ETC. IN CEILING TILE UNLESS OTHERWISE NOTED.
5. SEE ENGINEERING DRAWINGS FOR ADDITIONAL INFORMATION, I.E. LIGHT FIXTURES, DIFFUSERS AND OTHER CEILING MOUNTED DEVICES.
6. COORDINATE CEILING MOUNTED EQUIPMENT FINAL LAYOUT WITH OWNER AND VENDOR INSTALLATION DRAWINGS.
7. PROVIDE UNDER-CABINET LIGHT AT ALL LOCATIONS WITH UPPER CABINETS.

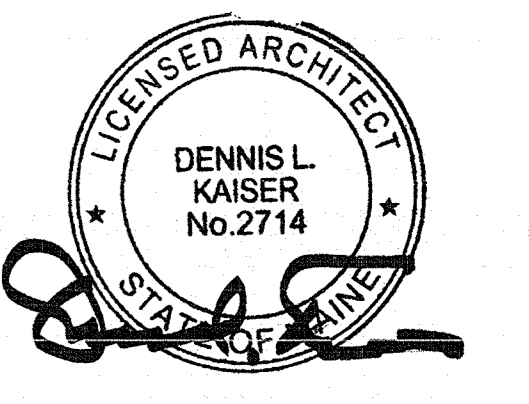

Revisions

NO.	ISSUE	DATE
ISSUED FOR PERMIT		08.11.2014
3	ADDENDUM #2	08.04.2014
1	ISSUED FOR BID	07.11.2014

Sheet Information	
Date	AUGUST 11, 2014
Job #	152168.010
Drawn	Author
Checked	Checker
Approved	Approver
Title	

**LEVEL 01
REFLECTED
CEILING PLAN**

Sheet
A05-01