



FINISH LEGEND

MATERIAL TYPE	TYP	DESCRIPTION
X	←	CEILING FINISH
X	←	WALL FINISH
X	←	BASE MATERIAL
X	←	FLOOR FINISH
	←	DIRECTION OF PATTERN
	⊗	TRANSITION STRIP

GENERAL NOTES

1. ALL WALLS TO BE PT-1, EGGSHELL FINISH, U.N.O.
2. ALL GWB CEILINGS TO BE PAINTED PT-1 W/ FLAT FINISH, U.N.O.
3. ALL BASE TO BE RB-1 U.N.O. STRAIGHT BASE @ ALL CARPET LOCATION, COVE BASE @ ALL RESILIENT LOCATION
4. INSTALL SCHLUTER TRANSITION STRIP AT ALL LOCATIONS WHERE THERE IS A CHANGE IN MATERIAL, FLOOR LEVEL, OR THE CARPET EDGE IS EXPOSED, EXCEPT WHERE ANOTHER DEVICE SUCH AS THRESHOLD IS INDICATED.
5. ALL FREE STANDING COLUMNS TO BE PAINTED PNT-2, EGGSHELL FINISH, U.N.O.
6. PROVIDE CARPET SEAMING DIAGRAM FOR ARCHITECT'S APPROVAL.
7. REFER INTERIOR ELEVATIONS FOR MULTI FINISH CARIFICATIONS.
8. REFER INTERIOR ELEVATIONS FOR MILLWORK FINISHES, I.E. PLASTIC LAMINATES, SOLID SURFACES, RESIN PANELS AND UPHOLSTERY FABRICS.

PERKINS + WILL

225 Franklin St., Suite 1100
Boston, MA 02110
t 617.478.0300
f 617.478.0321
www.perkinswill.com




RETAIL PHARMACY

22 Bramhall Street, Portland, ME

MEP ENGINEER
AKF ENGINEERS
99 Bedford St, 2nd Floor
Boston, MA 02210
t 617.737.3111
f 617.737.4311

STRUCTURAL ENGINEER
SIMPSON GUMPERTZ & HEGER
41 Seyon Street, Building 1, Suite 500
Waltham, MA 02453
t 781.907.5000
f 781.907.5009

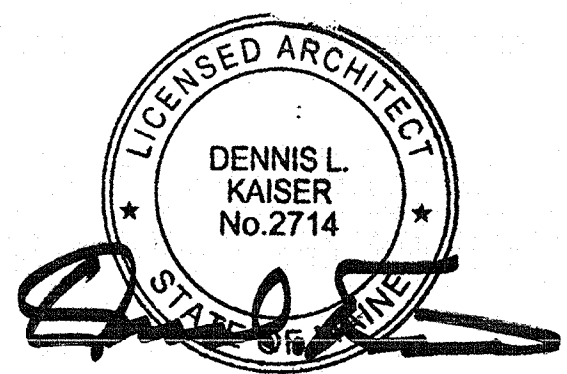

Revisions

NO	ISSUE	DATE
1	ISSUED FOR PERMIT	08.11.2014
1	ISSUED FOR BID	07.11.2014

Sheet Information

Date: AUGUST 11, 2014
Job #: 152168.010
Drawn: _____ Author: _____
Checked: _____ Checker: _____
Approved: _____ Approver: _____

Title: _____

LEVEL 01 FINISH PLAN

Sheet
A06-01