



8/11/2014 2:36:30 PM
c:\temp\152161\MMC CAMPUS PHARMACY_1.dwg


POWER & SIGNAL LEGEND

- AUTO OPERATOR
- LIGHT SWITCH
- FLOOR POKE THRU
- DATA OUTLET
- AI PHONE
- CAMERA
- PANIC BUTTON
- ELECTRICAL OUTLET
- CARD READER
- WALL PHONE
- THERMO STAT
- FIRE ALARM
- KEYPAD
- ARMING BUTTON
- GLASS BREAK SENSOR
- DIRECTIONAL MOTION SENSOR
- 360 DEGREE MOTION SENSOR

REFERENCE SHEET A00-12 TYPICAL MOUNTING HEIGHTS FOR ALL DEVICE MOUNTING HEIGHTS UNLESS NOTED OTHERWISE

PERKINS + WILL

225 Franklin St., Suite 1100
Boston, MA 02110
t 617.478.0300
f 617.478.0321
www.perkinswill.com

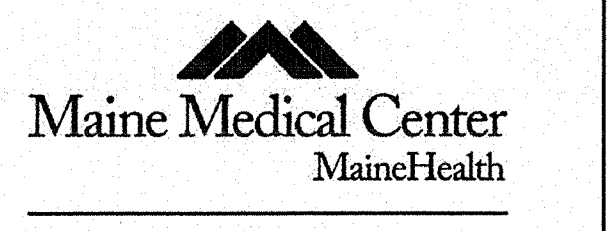


RETAIL PHARMACY

22 Bramhall Street, Portland, ME

MEP ENGINEER
AKF ENGINEERS

59 Bedford St. 2nd Floor
Boston, MA 02210
t 617.737.3111
f 617.737.4311

STRUCTURAL ENGINEER
SIMPSON GUMPERTZ & HEGGER
41 Seyon Street, Building 1, Suite 500
Waltham, MA 02453
t 781.907.9000
f 781.907.9009

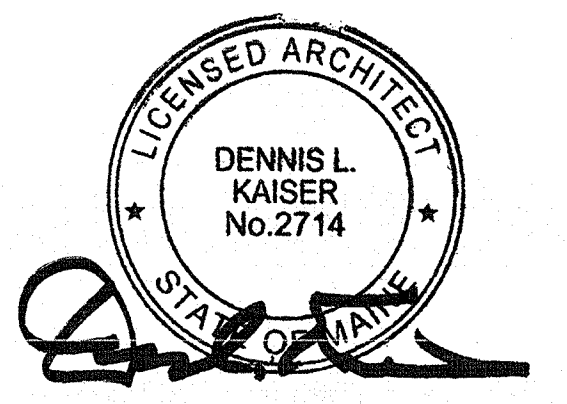

Revisions

NO.	ISSUE	DATE
3	ISSUED FOR PERMIT	08.11.2014
3	ADDENDUM #2	08.04.2014
1	ISSUED FOR BID	07.11.2014

Sheet Information

Date	AUGUST 11, 2014
Job #	152168.010
Drawn	Author
Checked	Checker
Approved	Approver
Title	

LEVEL 01 POWER AND SIGNAL PLAN

Sheet
A07-01

NOTE:
DRAWING FOR REFERENCE ONLY

