

F1 HVAC PIPING DEMOLITION PLAN




1/4"=1'-0" *

NOTE:
1. SEE SHEET PLO01 FOR LEGEND AND ABBREVIATIONS.

KEYED NOTE:
① DISCONNECT EXISTING MEDICAL VACUUM AND OXYGEN OUTLETS TO A POINT 4" FROM EXISTING MAINS AND CAP. PREPARE EXISTING OUTLETS FOR CONNECTION OF NEW MEDICAL GAS PIPING.

144 Fore Street/P.O. Box 618
Portland, Maine 04104
Tel: (207) 772-3846
Fax: (207) 772-1070
www.smrinc.com

ARCHITECTURE
ENGINEERING
PLANNING
INTERIOR DESIGN
COMMISSIONING

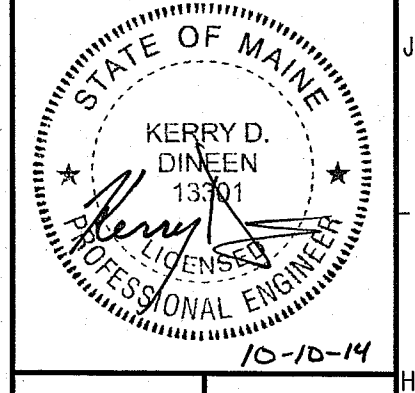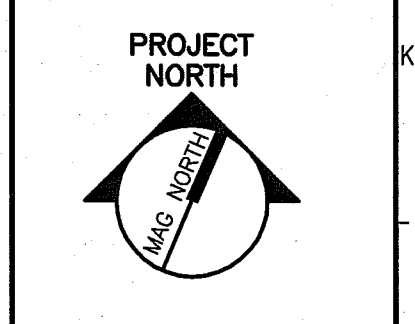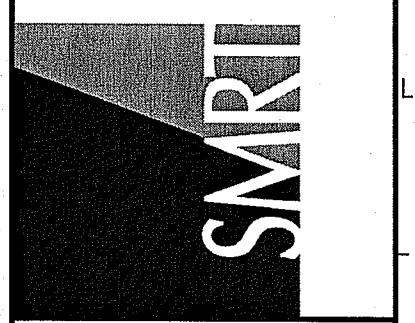

MAINE MEDICAL CENTER
NUCLEAR MEDICINE RENOVATIONS - PHASE 2
PORTLAND, MAINE

ISSUED FOR CONSTRUCTION
10-10-14

CURRENT ISSUE STATUS:

REV	DESCRIPTION	DATE
D	ISSUED FOR CONSTRUCTION	10-10-14

GRAPHIC SCALE:
0" 1"

SCALE: 1/4"=1'-0"
PROJECT MANAGER: DJV
JC/DRAWN BY: JPB
A/E OF RECORD: KDD
CAD FILE: PD101-14113
PROJECT NO: 14113
DATE: 10-10-14

SHEET TITLE:
**PLUMBING
DEMOLITION
PLAN**

SHEET No.
PD101
© COPYRIGHT 2013 SMRT INC.