





NOTE:
 1. SEE SHEET E-001 FOR LEGEND AND GENERAL NOTES.

- KEYED NOTES:**
- ① EXISTING FIRE ALARM NOTIFICATION DEVICES AND SMOKE DETECTORS TO BE RELOCATED AT LOCATIONS SHOWN ON EY101. EXTEND EXISTING WIRING AS REQUIRED TO ACCOMMODATE NEW DEVICE LOCATIONS.
 - ② EXISTING LIGHT SWITCH TO BE RELOCATED AT LOCATION SHOWN ON EL101. EXTEND EXISTING WIRING AS REQUIRED TO ACCOMMODATE NEW SWITCH LOCATION.
 - ③ EXISTING RECEPTACLE TO BE RELOCATED AT LOCATION SHOWN ON EP101. IF EXISTING RECEPTACLE LOCATION DOES NOT INTERFERE WITH WALL DEMOLITION IT CAN STAY IN ITS CURRENT LOCATION.
 - ④ EXISTING NURSE CALL LIGHTS TO BE RELOCATED AT LOCATION SHOWN ON EY101. EXTEND EXISTING WIRING AS REQUIRED TO ACCOMMODATE DEVICE LOCATIONS.
 - ⑤ EXISTING EMERGENCY LIGHTING CIRCUIT TO BE CONNECTED TO NEW TYPE B FIXTURE AS INDICATED ON EL101.
 - ⑥ EXISTING SWITCH FOR COVE LIGHT TO BE REMOVED AND REPLACED WITH A NEW THREE WAY SWITCH. SEE SHEET EL101 FOR LOCATION OF NEW THREE WAY SWITCH IN OFFICE B429b-ER.
 - ⑦ EXISTING LIGHT TO REMAIN AND BE CONNECTED TO NEW SWITCH AS INDICATED ON EL101. DISCONNECT WIRING FOR FIXTURE FROM EXISTING SWITCH CONTROLLING LIGHT.
 - ⑧ EXISTING LIGHT TO BE REMOVED AND RETURNED TO OWNER. BRANCH CIRCUIT FEEDING LIGHT AND SWITCH CONTROLLING LIGHT TO BE REUSED FOR NEW LIGHTS IN OFFICE 429b-ER.

144 Fore Street/P.O. Box 618
 Portland, Maine 04104
 tel. (207) 772-3846
 fax. (207) 772-1070
 www.smri.com

ARCHITECTURE
 ENGINEERING
 PLANNING
 INTERIOR DESIGN
 COMMISSIONING

SMRI

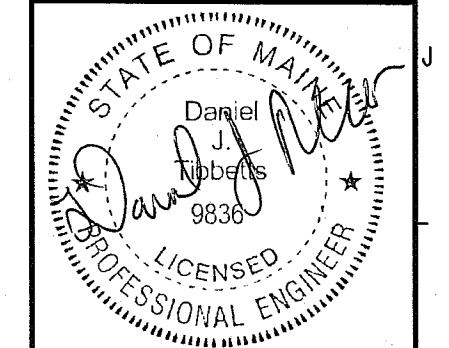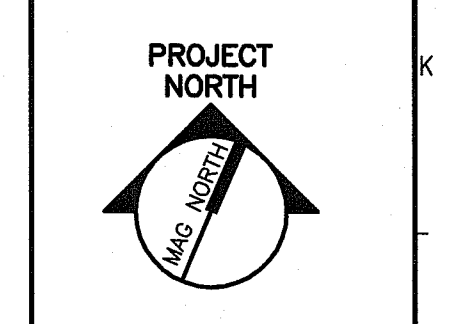

1/13/15

**MAINE MEDICAL CENTER
 ED CT FIT-UP AND READING RENOVATIONS**
 PORTLAND, MAINE

**ISSUED FOR PERMITTING
 1-12-15**

CURRENT ISSUE STATUS:

REV	DESCRIPTION	DATE

GRAPHIC SCALE:
 0" 1"

SCALE: 1/4"=1'-0"
 PROJECT MANAGER: DJM
 JC/DRAWN BY: CDS
 A/E OF RECORD: DJM
 CAD FILE: ED101-14150
 PROJECT NO: 14150
 DATE: 1/13/15
 SHEET TITLE:

**ELECTRICAL
 DEMOLITION PLAN**

SHEET No.
ED101
 © COPYRIGHT 2013 SMRI INC.

A1 DEMOLITION PLAN
 1/4"=1'-0"