
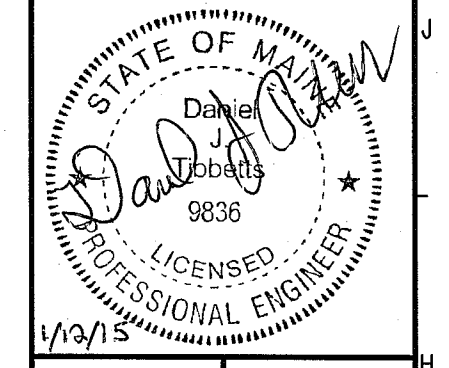


- NOTE:**
- SEE SHEET E-001 FOR LEGEND AND GENERAL NOTES.
- KEYED NOTES:**
- SEE ED101 FOR CURRENT LOCATION OF LIGHT SWITCH TO BE RELOCATED. EXTEND EXISTING WIRING TO NEW SWITCH LOCATION AS REQUIRED.
 - CONNECT NEW CORRIDOR LIGHT TO EXISTING EMERGENCY LIGHTING CIRCUIT THAT FED DOWNLIGHTS SHOWN TO BE REMOVED ON ED101. MODIFY EXISTING WIRING AS REQUIRED TO FEED NEW FIXTURE.
 - EXISTING SWITCH FOR COVE LIGHT TO BE REPLACED WITH A NEW THREE WAY SWITCH AND A NEW THREE WAY SWITCH ADDED IN OFFICE B429B-ER TO CONTROL EXISTING COVE LIGHT. MODIFY EXISTING WIRING AS REQUIRED TO ADD THREE WAY SWITCHING.
 - EXISTING LIGHT TO REMAIN AND BE CONNECTED TO NEW SWITCH AS INDICATED. EXISTING BRANCH CIRCUIT THAT CURRENTLY FEEDS LIGHT TO BE REUSED AND EXISTING WIRING TO BE MODIFIED AS REQUIRED TO ACCOMMODATE NEW SWITCHING.
 - EXISTING BRANCH CIRCUIT THAT FED LIGHT SHOWN TO BE REMOVED ON ED101 SHALL BE USED TO FEED NEW LIGHTS AND EXISTING SWITCH TO BE USED TO CONTROL LIGHTS. ADD AN OCCUPANCY SENSOR WIRED IN SERIES WITH WALL SWITCH TO AUTOMATICALLY TURN LIGHTS OFF WHEN SPACE IS UNOCCUPIED.

144 Fore Street/P.O. Box 618
 Portland, Maine 04104
 Tel. (207) 772-3866
 Fax. (207) 772-1070
 www.smrtinc.com

ARCHITECTURE
 ENGINEERING
 PLANNING
 INTERIOR DESIGN
 COMMISSIONING

SMRTI

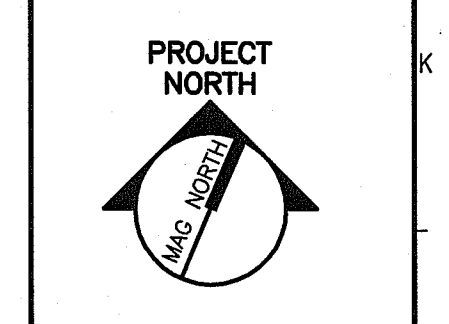

MAINE MEDICAL CENTER
 ED CT FIT-UP AND READING RENOVATIONS
 PORTLAND, MAINE

ISSUED FOR PERMITTING
 1-12-15

CURRENT ISSUE STATUS:

REV	DESCRIPTION	DATE

GRAPHIC SCALE:
 0" 1"

SCALE: 1/4"=1'-0"

PROJECT MANAGER: DJV
 JC/DRAWN BY: CDS
 A/E OF RECORD: DJT
 CAD FILE: EL101-14150
 PROJECT NO: 14150
 DATE: 1/12/15
 SHEET TITLE:
LIGHTING PLAN

A1 FLOOR PLAN
 1/4"=1'-0"

SHEET No.
EL101
 © COPYRIGHT 2013 SMRT INC.