

NOTE:




1. SEE SHEET E-001 FOR LEGEND AND GENERAL NOTES.

KEYED NOTES:

- ① MOUNT RECEPTACLE 42" AFF TO BOTTOM OF DEVICE.
- ② EXISTING RECEPTACLE AND ASSOCIATED WIRING TO BE RELOCATED AS REQUIRED FOR NEW OPENING TO BE MADE.
- ③ IN EXISTING PANELBOARD CR3BS1 UTILIZE FIVE EXISTING SPARE 20 AMP, SINGLE POLE CIRCUIT BREAKERS (CIRCUITS 4,5,6,7,8) AND PROVIDE FIVE NEW 20 AMP, SINGLE POLE CIRCUIT BREAKERS (CIRCUITS 11,12,13,14,15) TO FEED NEW DEVICES SHOWN.
- ④ PROVIDE POWER FOR RECEPTACLES MOUNTED INTEGRAL WITH EQUIPMENT BOOM. FIELD COORDINATE EXACT LOCATION OF ELECTRICAL CONNECTIONS.
- ⑤ MOUNT RECEPTACLE 72" AFF TO BOTTOM OF DEVICE.

144 Fore Street/P.O. Box 618
Portland, Maine 04104
tel. (207) 772-3846
fax. (207) 772-1070
www.smmhc.com

ARCHITECTURE
ENGINEERING
PLANNING
INTERIOR DESIGN
COMMISSIONING

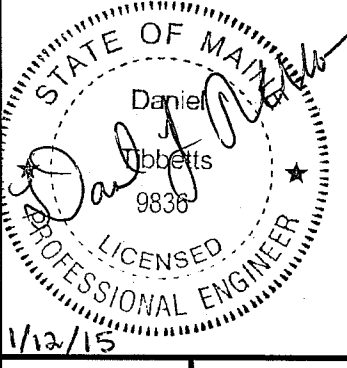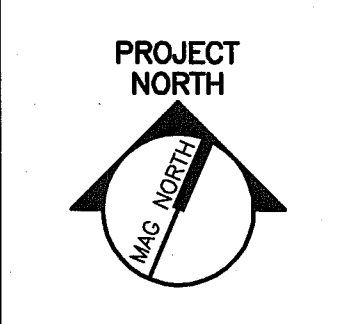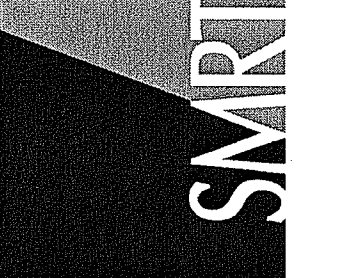

MAINE MEDICAL CENTER
ED CT FIT-UP AND READING RENOVATIONS
PORTLAND, MAINE

ISSUED FOR PERMITTING
1-12-15

REV	DESCRIPTION	DATE

GRAPHIC SCALE:
0" 1"

SCALE: 1/4"=1'-0"
PROJECT MANAGER: DJV
JC/DRAWN BY: CDS
A/E OF RECORD: DJT
CAD FILE: EP101-14150
PROJECT NO: 14150
DATE: 1/12/15
SHEET TITLE:
POWER PLAN

A1 FLOOR PLAN
1/4"=1'-0"

SHEET No.
EP101
© COPYRIGHT 2015 SMARI INC.