

NOTE:




1. SEE SHEET E-001 FOR LEGEND AND GENERAL NOTES.

KEYED NOTES:

- ① EXTEND EXISTING WIRING AS REQUIRED FOR RELOCATED SMOKE DETECTORS AND FIRE ALARM NOTIFICATION DEVICES. NEWW SHEET ED101 FOR CURRENT DEVICE LOCATIONS.
- ② IN READING ROOMS FIRE ALARM NOTIFICATION DEVICES TO BE PROVIDED WITH RED LENSES.

144 Fore Street/P.O. Box 618
Portland, Maine 04104
tel. (207) 772-3846
fax. (207) 772-1070
www.smrinc.com

ARCHITECTURE
ENGINEERING
PLANNING
INTERIOR DESIGN
COMMISSIONING

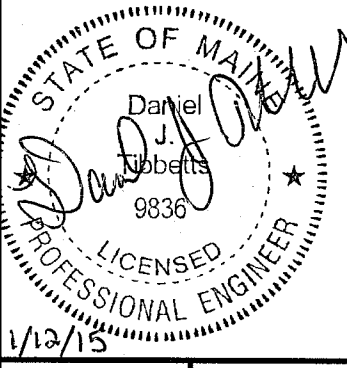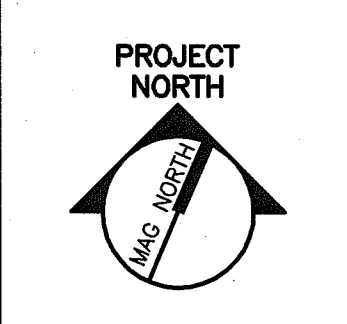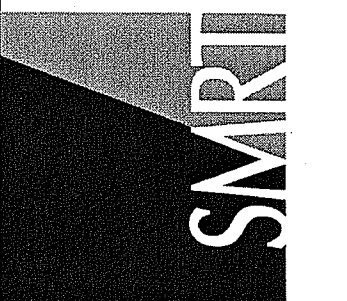

MAINE MEDICAL CENTER
ED CT FIT-UP AND READING RENOVATIONS
PORTLAND, MAINE

ISSUED FOR PERMITTING
1-12-15

CURRENT ISSUE STATUS:

REV	DESCRIPTION	DATE

GRAPHIC SCALE:
0" 1"
SCALE: 1/4"=1'-0"
PROJECT MANAGER: DJM
JC/DRAWN BY: CDS
A/E OF RECORD: DJT
CAD FILE: EY101-14150
PROJECT NO: 14150
DATE:
SHEET TITLE:
SYSTEMS PLAN

A1 FLOOR PLAN

1/4"=1'-0"

SHEET No.
EY101
© COPYRIGHT 2013 SMRI INC.