


Winton Scott Architects
 5 Milk Street
 Portland, Maine 04101
 207 774 4811
 www.wintonscott.com

Architecture / Planning
 Preservation Architecture
 Interior Architecture



166 Verona Street
 Portland, Maine 04103
 1-207-221-2266
 F-207-221-2266
 Web: www.allied-eng.com

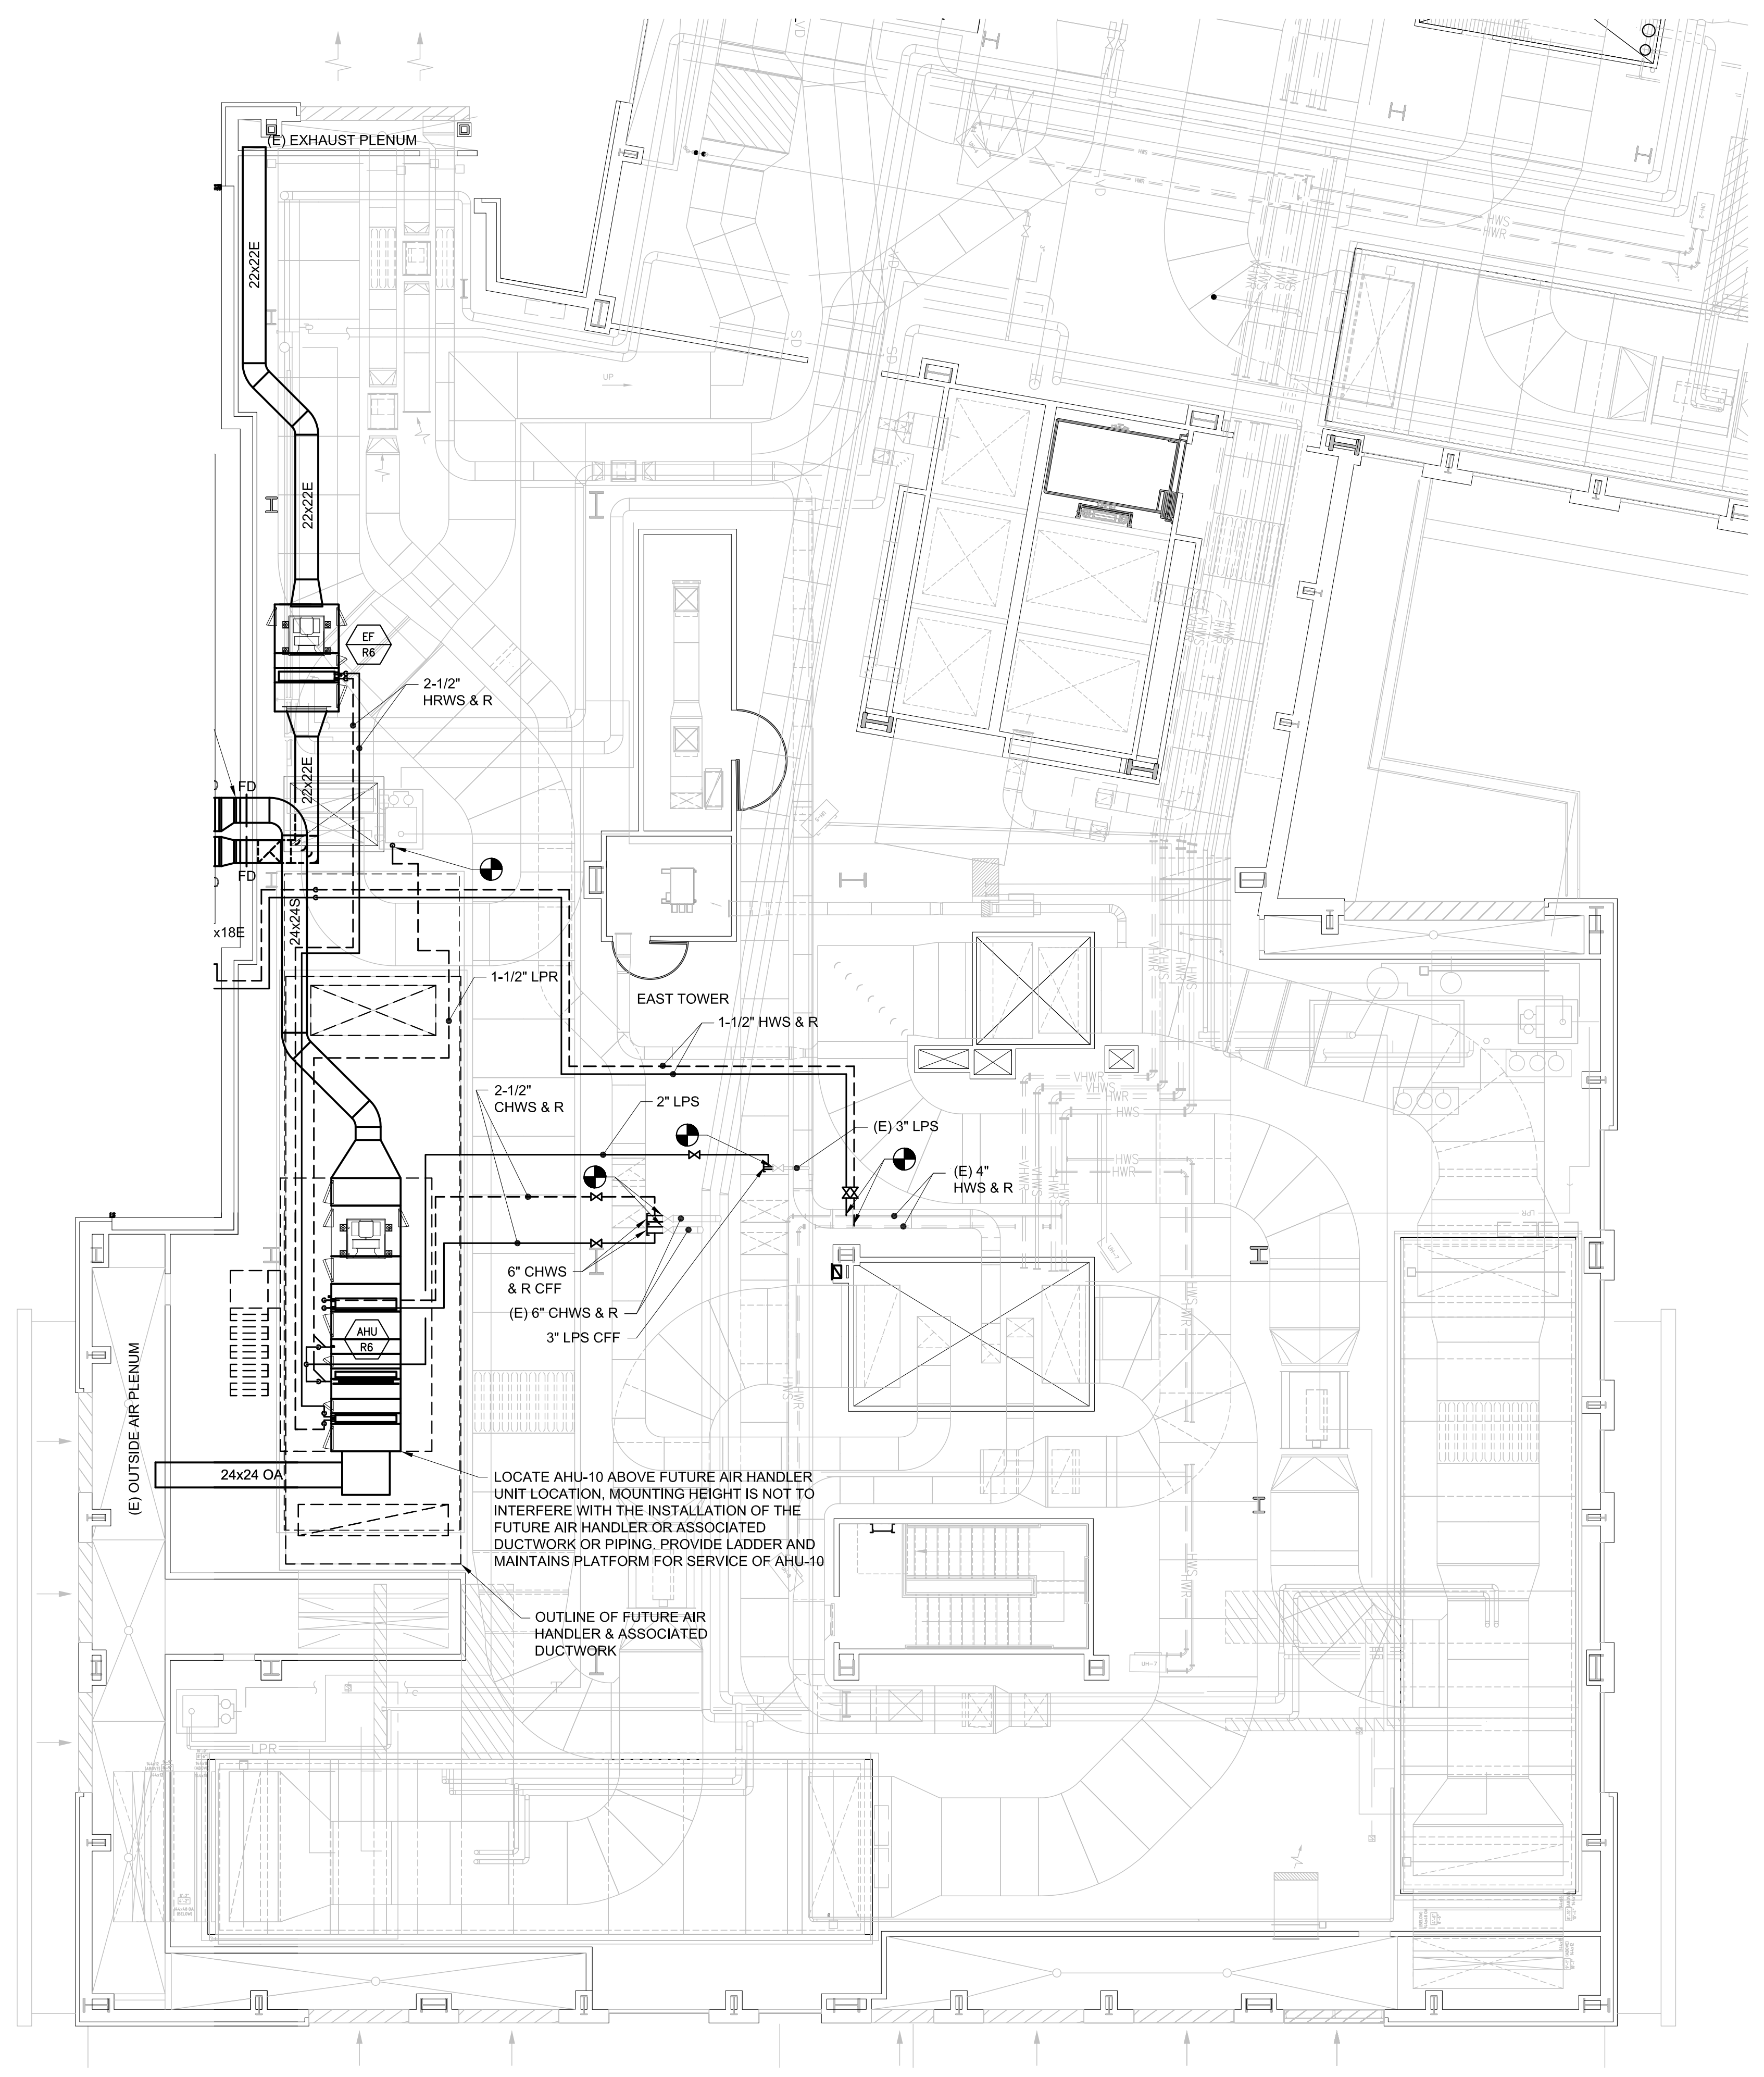

REVISIONS	NUMBER	DATE	BY	DESCRIPTION

Date:	Drawn By: SCL
Checked By: IAM	Project Mgr:
Project No:	Cad File: 14014_M.DWG
Graphic Scale:	Scale: 0 1"

MECHANICAL OVER ALL PLAN
 SIXTH FLOOR

R6 Intermediate Care Unit
 Richards Wing Sixth Floor
 PORTLAND MAINE

© copyright 2015 Allied Subcontractors, Inc.

MH-101

PERMIT SET ~ 03 APRIL 2015 - NOT FOR CONSTRUCTION

N:\Projects\2014\14014 ~ MMC R6 2014 Intermediate Care Unit\00 Drawing Files\14014_M.dwg Apr 03, 2015 - 2:13pm

A1 MECHANICAL OVER ALL PLAN - SIXTH FLOOR
 1/8"=1'-0"

