


FINISH SCHEDULE								
ROOM NUMBER	ROOM NAME	FLOOR FINISH	BASE MATL	WALL FINISH	MILLWORK	WINDOW TREATMENT	CEILING FINISH	COMMENTS
609	EQUIP ALCOVE	RF-3	RB-1	PT-1, WP-2	PL-1		GWB	
611	CLEAN SUPPLY	RF-2	RB-1	PT-2, WP-3	PL-2		ACP-2	WINDOW SILLS TO BE SS-2
6013	CARE MANAGEMENT OFFICE	EXIST	EXIST	MATCH EXIST	PL-2		EXIST	PAINT AND PATCH EXIST WALLS AS REQUIRED
6025	STAFF LOUNGE	EXIST	EXIST	MATCH EXIST	SS-1, PL-2,3		EXIST	PAINT AND PATCH EXIST WALLS AS REQUIRED
6035	STAFF TLT	TFP-1	TPB-1	PT-1, TPW-1	SS-2		GWB	
6035A	EVS	RF-3	RB-1	PT-1, WP-3			ACP-2	
6036	STORAGE	RF-3	RB-1	PT-2, WP-3	PL-2		ACP-2	
6037	MEDS	RF-3	RB-1	PT-1,2	SS-1,2, PL-2		ACP-2	
6038	STAFF WORK	RF-3	RB-1	PT-1	SS-1, PL-3		GWB, ACP-2	
6039	STAFF LOUNGE	RF-3	RB-1	PT-1	SS-2, PL-2,3, GL-4,5		GWB, ACP-2	
6040	FORMULA	RF-3	RB-1	PT-1	SS-1, PL-3, GL-4		GWB	
6041	NOURISHMENT	RF-3	RB-1	PT-1	SS-1, PL-3, GL-4		GWB	
6048	TREATMENT	RF-4,5	IB-1,2	PT-1,4	SS-3, PL-1,3		ACP-1	
6049	OFFICE	EXIST	EXIST	MATCH EXIST			EXIST	PAINT AND PATCH EXIST WALLS AS REQUIRED
6049	SOILED	RF-2	RB-1	PT-2	SS-2, PL-2		ACP-2	
6052	CHILD LIFE OFFICE	EXIST	EXIST	MATCH EXIST	PL-2		EXIST	PAINT AND PATCH EXIST WALLS AS REQUIRED
6055	PICU DIRECTOR OFFICE	EXIST	EXIST	MATCH EXIST			EXIST	PAINT AND PATCH EXIST WALLS AS REQUIRED
6059	OFFICE	EXIST	EXIST	MATCH EXIST			EXIST	PAINT AND PATCH EXIST WALLS AS REQUIRED
6081	ISOLATION ROOM	RF-4,5	IB-1,2	PT-1,3	SS-1,3, PL-1,3, GL-3	WT-1,2	GWB, ACP-1	WINDOW SILLS TO BE SS-2
6081A	TLT	TFP-1	TPB-1	PT-1, TPW-1	SS-1		GWB	
6082	ISOLATION ROOM	RF-4,5	IB-1,2	PT-1,3	SS-1,3, PL-1,3, GL-3	WT-1,2	GWB, ACP-1	WINDOW SILLS TO BE SS-2
6082A	TLT	TFP-1	TPB-1	PT-1, TPW-1	SS-1		GWB	
6083	PATIENT ROOM	RF-1,2	RB-1	PT-1,3	SS-1,3, PL-1,3, GL-3	WT-1,2	GWB, ACP-2	WINDOW SILLS TO BE SS-2
6083A	TLT	TFP-1	TPB-1	PT-1, TPW-1	SS-1		GWB	
6084	PATIENT ROOM	RF-1,2	RB-1	PT-1,3	SS-1,3, PL-1,3, GL-3	WT-1,2	GWB, ACP-2	WINDOW SILLS TO BE SS-2
6084A	TLT	TFP-1	TPB-1	PT-1, TPW-1	SS-1		GWB	
6085	PATIENT ROOM	RF-1,2	RB-1	PT-1,3	SS-1,3, PL-1,3, GL-3	WT-1,2	GWB, ACP-2	WINDOW SILLS TO BE SS-2
6085A	TLT	TFP-1	TPB-1	PT-1, TPW-1	SS-1		GWB	
6086	PATIENT ROOM	RF-1,2	RB-1	PT-1,3	SS-1,3, PL-1,3, GL-3	WT-1,2	GWB, ACP-2	WINDOW SILLS TO BE SS-2
6086A	TLT	TFP-1	TPB-1	PT-1, TPW-1	SS-1		GWB	
6087	PATIENT ROOM	RF-1,2	RB-1	PT-1,3	SS-1,3, PL-1,3, GL-3	WT-1,2	GWB, ACP-2	WINDOW SILLS TO BE SS-2
6087A	TLT	TFP-1	TPB-1	PT-1, TPW-1	SS-1		GWB	
6088	PATIENT ROOM	RF-1,2	RB-1	PT-1,3	SS-1,3, PL-1,3, GL-3	WT-1,2	GWB, ACP-2	WINDOW SILLS TO BE SS-2
6088A	TLT	TFP-1	TPB-1	PT-1, TPW-1	SS-1		GWB	
6089	CONSULTATION FAMILY RESPIRE	CPT-1	RB-1	PT-1, WC-1	GL-5		GWB, ACP-2	
6089A	STORAGE	CPT-1	RB-1	PT-1	PL-2		GWB	
DC-4P6D7	CORRIDOR	RF-1,3	RB-1	PT-1,4, WP-1	SS-1,2, PL-1,2	WT-1,2	GWB, ACP-2	WINDOW SILLS TO BE SS-2
DC-4P6D8	CORRIDOR	RF-1,3	RB-1	PT-1, WP-1			ACP-2	
DC-4P6D9	CORRIDOR	RF-1,2,3	RB-1	PT-1,4, WP-1	SS-1,2, PL-1,2		GWB, ACP-2	
DC-4P6D10	CORRIDOR	ETR, RF-3	ETR, RB-1	ETR, PT-1,4			ETR, GWB	
DC-4P6D11	PASSAGE	RF-3	RB-1	PT-1			GWB, ACP-2	

Finish Legend							
Section	Item Code	Product	Manufacturer	Style	Color	Size	Comments
05 50 00	MB-1	METAL BASE	MILLWORK	8" SATIN STAINLESS STEEL			
06 40 43	PL-1	PLASTIC LAMINATE	FORMICA	COLOR CORE	NEW WHITE 7223-58		
06 40 43	PL-2	PLASTIC LAMINATE	FORMICA		FOLKSTONE 927-58		
06 40 43	PL-3	PLASTIC LAMINATE	WILSONART		BEIGEWOOD 7860-60		
06 40 43	PL-4	PLASTIC LAMINATE	FORMICA		FOG 961-58		PATIENT ROOM BATHROOM DOORS
06 40 43	SS-1	SOLID SURFACE	CORIAN		GLACIER WHITE		
06 40 43	SS-2	SOLID SURFACE	CORIAN		SILVER GRAY		
06 40 43	SS-3	SOLID SURFACE	CORIAN		RIVIERA		
08 80 00	GL-1	1/2" LAMINATED CLEAR GLASS	SKYLINE	VITRA COLOR MARKERGLASS	TO MATCH PT-4		
08 80 00	GL-2	1/4" DUAL SIDED MAGNETIC BACK PAINTED GLASS	SKYLINE	VITRA COLOR MAGNETIC MARKERGLASS	TO MATCH PT-2		
08 80 00	GL-3	1/4" MAGNETIC BACK PAINTED GLASS	SKYLINE	VITRA COLOR MAGNETIC MARKERGLASS	TO MATCH PT-4		
08 80 00	GL-4	1/4" BACK PAINTED GLASS	SKYLINE	VITRA COLOR MARKERGLASS	TO MATCH PT-4		
08 80 00	GL-5	1/2" LAMINATED CLEAR GLASS W/COLORED FILM	AVERY DENNISON	UC 800 ULTIMATE CAST TRANSLUCENT FILMS	PANTONE 375 C		
09 30 00	TPB-1	PORCELAIN BASE TILE	DALTILE	ELEVARE BULLNOSE S-44D9	LUNAR EL40	4" X 16"	GROUT TO BE LATICRETE SPECTRALOCK 60 DARK GREY
09 30 00	TPF-1	PORCELAIN FLOOR TILE	DALTILE	KEYSTONES	SUEDE GRAY D182	1" X 2"	GROUT TO BE LATICRETE SPECTRALOCK 60 DARK GREY
09 30 00	TPW-1	PORCELAIN WALL TILE	DALTILE	ELEVARE	LUNAR EL40	4" X 16"	INCLUDE 12" JOLLY, GROUT TO BE LATICRETE SPECTRALOCK 60 DARK GREY
09 51 13	ACP-1	ACOUSTICAL CEILING TILE	ARMSTRONG	CLEAN ROOM VL 868	WHITE, PRELUDE 15/16" EXPOSED 'T' GRID	24" x 24"	GASKET & HOLD DOWN CLIPS
09 51 13	ACP-2	ACOUSTICAL CEILING TILE	ARMSTRONG	DUNE 1775	WHITE, INTERLUDE XL HRC 9/16" EXPOSED 'T' GRID	24" x 24"	EDGE PROFILE, BEVELED TEGULAR
09 51 13	ACP-3	ACOUSTICAL CEILING TILE	ARMSTRONG	DUNE 1777	WHITE, INTERLUDE XL HRC 9/16" EXPOSED 'T' GRID	24" x 48"	EDGE PROFILE, BEVELED TEGULAR
09 65 13	IGB-1	INTEGRAL RUBBER BASE	NORA	SENTICA	6525 OCEAN MIST	6"	WELDED SEAMS, ISOLATION ROOMS/TREATMENT, TO MATCH ADJACENT FLOORING
09 65 13	IGB-2	INTEGRAL RUBBER BASE	NORA	SENTICA	6526 MOUNTAIN AIR	6"	WELDED SEAMS, ISOLATION ROOMS/TREATMENT, TO MATCH ADJACENT FLOORING
09 65 13	RB-1	RUBBER COVE BASE	JOHNSONITE	ECOLIBRIUM RUBBER COVE BASE	EB-20 CHARCOAL WG	6"	
09 65 19	RF-1	RESILIENT FLOORING	NORA	SENTICA	6525 OCEAN MIST	3MM, SHEET GOODS	
09 65 19	RF-2	RESILIENT FLOORING	NORA	SENTICA	6526 MOUNTAIN AIR	3MM, SHEET GOODS	
09 65 19	RF-3	RESILIENT FLOORING	NORA	SENTICA	6527 DEEP SEA	3MM, SHEET GOODS	
09 65 19	RF-4	RESILIENT FLOORING	NORA	SENTICA	6525 OCEAN MIST	3MM, SHEET GOODS	WELDED SEAMS, ISOLATION/TREATMENT ROOMS
09 65 19	RF-5	RESILIENT FLOORING	NORA	SENTICA	6526 MOUNTAIN AIR	3MM, SHEET GOODS	WELDED SEAMS, ISOLATION/TREATMENT ROOMS
09 68 13	CPT-1	CARPET TILE	BENTLEY	ARCADE LEGEND 8ALT4	CYBER INVADER	24" x 24"	
09 72 00	WC-1	WALLCOVERING	CARNEGIE - XOREL	STRIR 6423	809		
09 72 00	WC-2	WALLCOVERING	CARNEGIE - XOREL	METEOR 6427	750		
09 91 23	PT-1	PAINT	SHERWIN WILLIAMS	PRO GREEN 200 LATEX - EGG SHELL	TO MATCH BENJAMIN MOORE SUPER WHITE		*FLAT FINISH ON CEILINGS
09 91 23	PT-2	PAINT	SHERWIN WILLIAMS	PRO GREEN 200 LATEX - EGG SHELL	TO MATCH BENJAMIN MOORE SILVER HALF DOLLAR 2121-40		
09 91 23	PT-3	PAINT	SHERWIN WILLIAMS	PRO GREEN 200 LATEX - EGG SHELL	TO MATCH BENJAMIN MOORE PEWTER 2121-30		
09 91 23	PT-4	PAINT	SHERWIN WILLIAMS	PRO GREEN 200 LATEX - EGG SHELL	TO MATCH BENJAMIN MOORE CALIFORNIA LILAC 2068-40		
10 21 23	CC-1	CUBICLE CURTAIN	STANDARD TEXTILE	MATRIX	VAPOR CM768317		
10 26 00	CG-1	CORNER GUARD	INPRO CORP.	SURFACE MOUNT STAINLESS STEEL CORNER GUARD	STAINLESS STEEL	CUSTOM HEIGHT 6'-8"	
10 26 00	CG-2	CORNER GUARD	INPRO CORP.	SURFACE MOUNT STAINLESS STEEL WALL PROTECTOR	STAINLESS STEEL	CUSTOM HEIGHT 6'-8"	
10 26 00	WP-1	HAND RAIL + BUMMBER RAIL	INPRO CORP.	HRS NORTHERN HARDWOODS REAL WOOD HANDRAIL	CUSTOM STAIN	5 1/2" H	
10 26 00	WP-2	WALL PROTECTION	INPRO CORP.	G2 BIOBLEND RIGID SHEET WALL PROTECTION	FEATHER 0238	4' x 8' SHEETS	INCLUDE ALL TRIM PIECES
10 26 00	WP-3	WALL PROTECTION	INPRO CORP.	G2 BIOBLEND RIGID SHEET WALL PROTECTION	DOVE GRAY 0106	4' x 8' SHEETS	INCLUDE ALL TRIM PIECES
12 24 13	WT-1	WINDOW TREATMENT	MECHOSHADE	DUAL 5/DOUBLE SHADES (MANUAL) - ECOVEL	1363 GREY	5% OPEN	ALIGN PANELS WITH MULLION
12 24 13	WT-2	WINDOW TREATMENT	MECHOSHADE	DUAL 5/DOUBLE SHADES (MANUAL) - EQUINOX BLACKOUT	0106 DUSK		ALIGN PANELS WITH MULLION

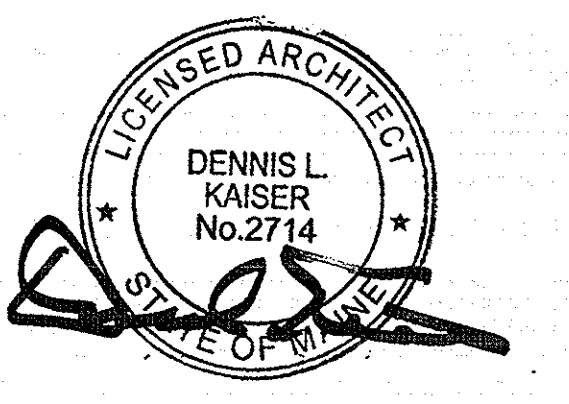

Revisions

ISSUED FOR PERMIT	06/08/15
1 ADDENDUM NO. 1	05/22/15
NO	DATE
ISSUE	DATE

Sheet Information
Date: MAY 1, 2015
Job Number: 152168.009
Drawn: Author
Checked: sc
Approved: Approver

**ROOM FINISH
LEGEND AND
SCHEDULE**

Sheet

A00-70