

FINISH LEGEND	
FLOOR PATTERN LEGEND	
RF-1	[Pattern]
RF-2	[Pattern]
RF-3	[Pattern]
RF-4	[Pattern]
RF-5	[Pattern]
RF-6	[Pattern]
OPT-1	[Pattern]
TPF-1	[Pattern]
WALL FINISH LEGEND	
---	LEVEL 5 WALL FINISH


**PERKINS  
+ WILL**

Address 1  
Address 2  
Address 3  
City, State ZIP  
1987.654.3210  
1012.345.6789  
www.perkinswill.com

**MMC - PICU**

**Maine Medical Center**  
22 Bramhall Street, Portland, ME 04102

MEP ENGINEER  
**AKF ENGINEERS**  
41 Farnsworth Street, 3rd Floor  
Boston, MA 02210  
1617.737.1111  
1617.737.4311

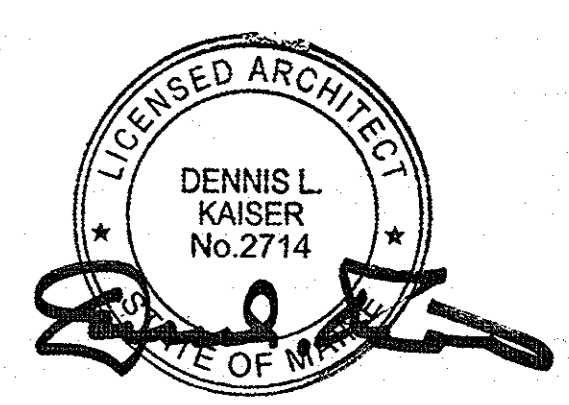

Revisions

ISSUED FOR PERMIT NO.	ISSUE DATE	DATE
		06/08/15


**Sheet Information**

Date	MAY 1, 2015
Job Number	152168.009
Drawn	Author
Checked	sc
Approved	Approver
	Title

**LEVEL 06 - PICU - FINISH PLAN**

Sheet  
**A06-06**

Copyright © 2015 Perkins+Will

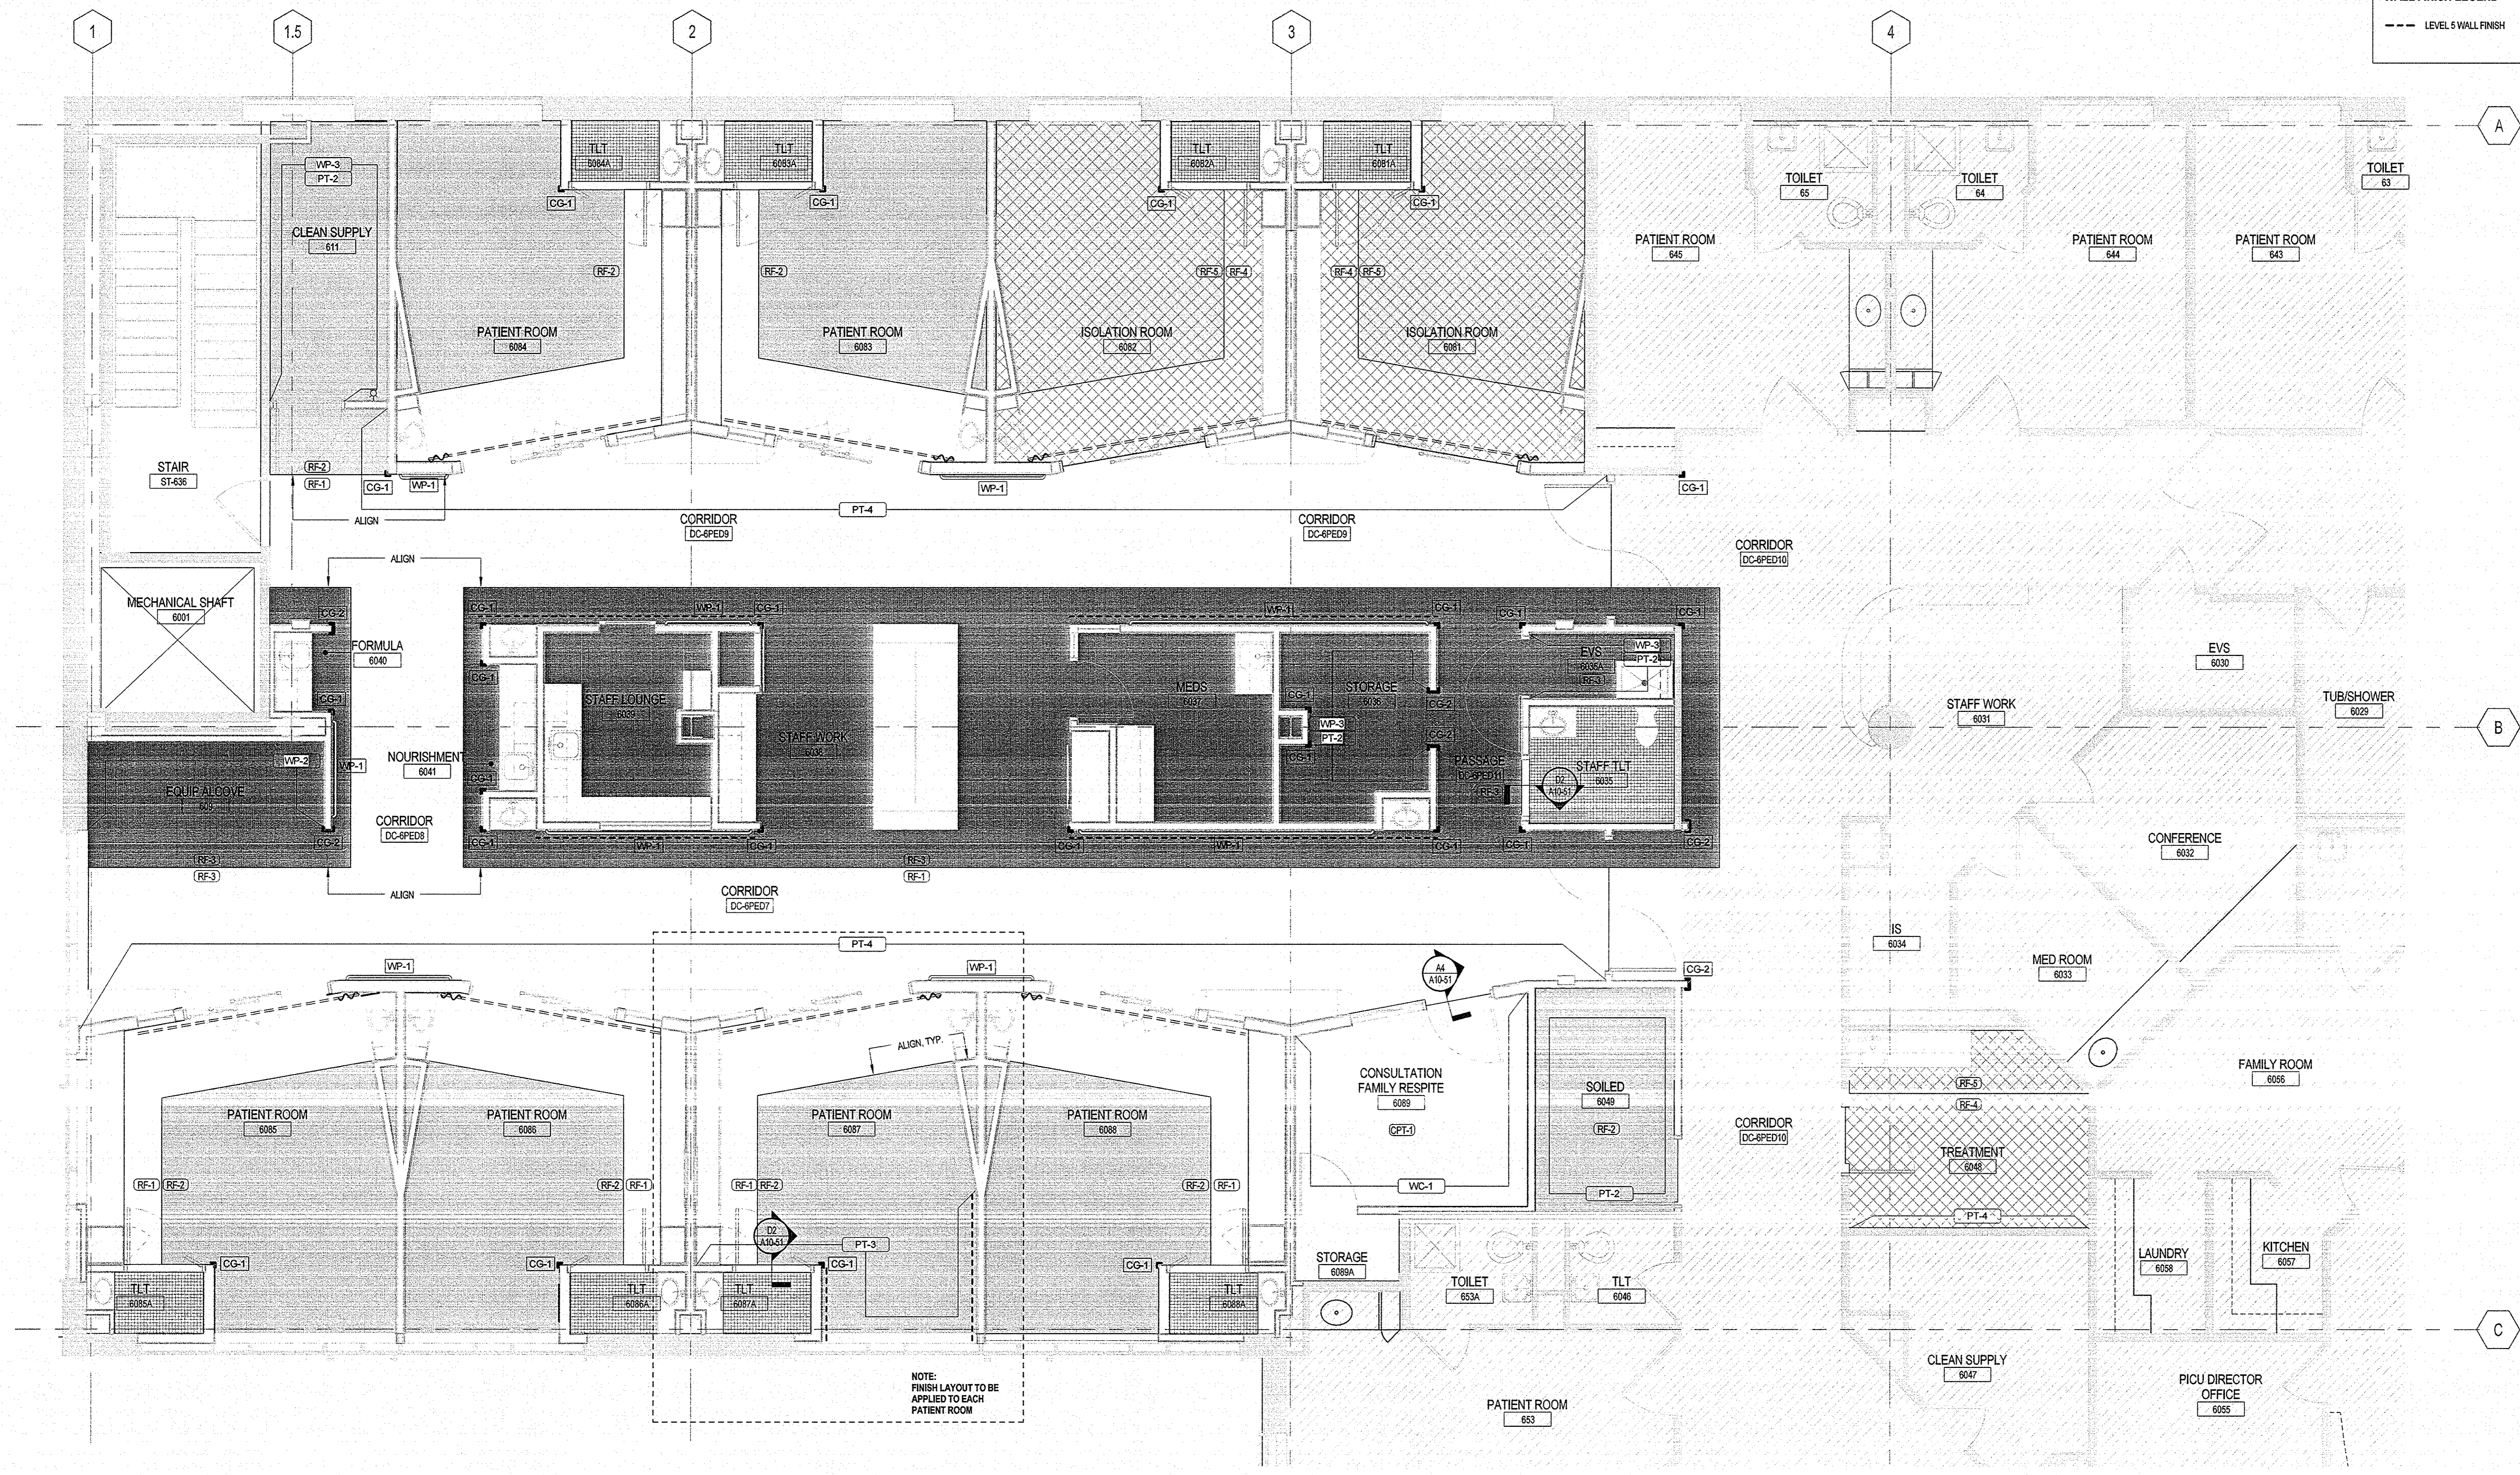

NOTE: FINISH LAYOUT TO BE APPLIED TO EACH PATIENT ROOM

**A5 LEVEL 6 FINISH PLAN**  
1/4" = 1'-0"

6/16/2015 5:54:12 PM  
c:\temp\152168.009\_MMC\_PICU\_Plan.mxd