


MMC - PICU

Maine Medical Center

22 Bramhall Street, Portland, ME 04102

MEP ENGINEER
AKF ENGINEERS
41 Farnsworth Street, 3rd Floor
Boston, MA 02210
1517.737.7111
1517.737.4311

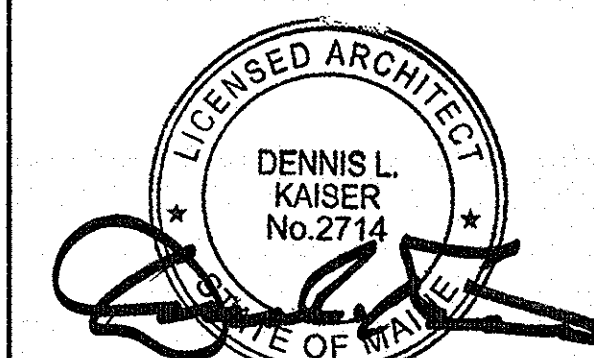


Revisions

ISSUED FOR PERMIT NO.	DATE
NO.	DATE

Sheet Information
Date: MAY 1, 2015
Job Number: 152168.009
Drawn: Author
Checked: ac
Approved: Approver
Title

LEVEL 06 - PICU - FFE PLAN

Sheet
A07-06

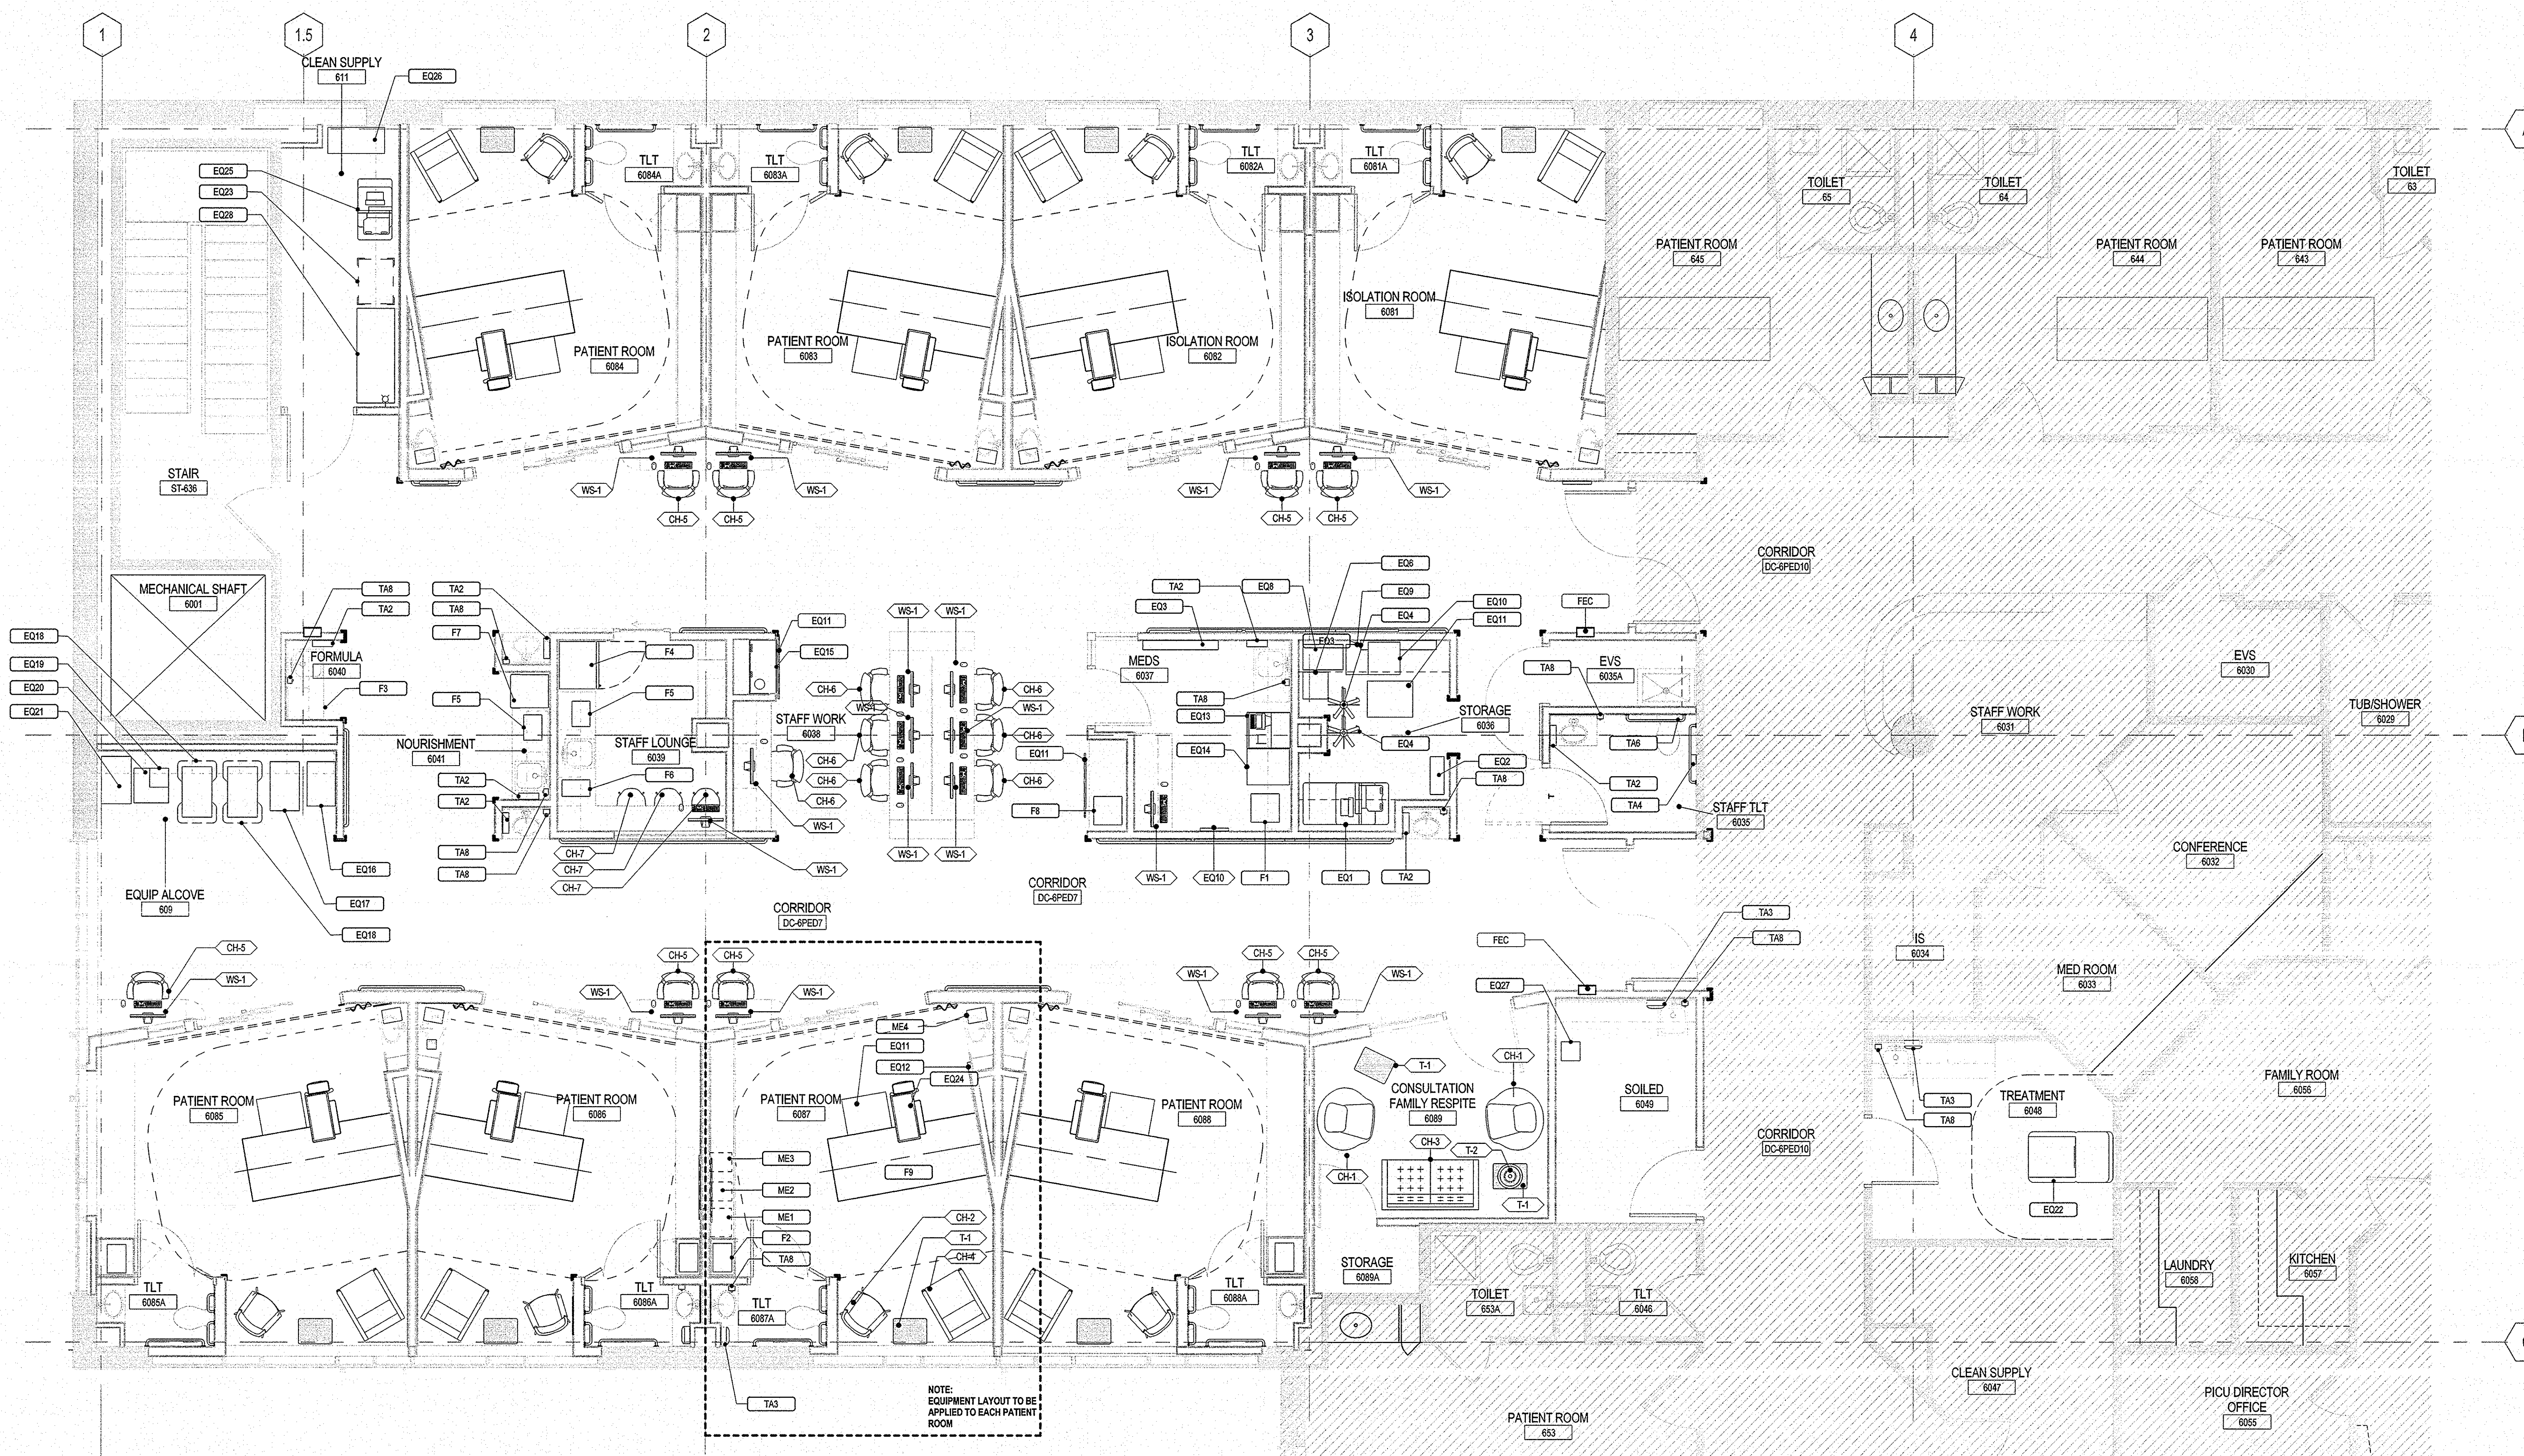

NOTE: EQUIPMENT LAYOUT TO BE APPLIED TO EACH PATIENT ROOM

A5 PICU - EQUIPMENT PLAN
1/4" = 1'-0"

NUMBER	TYPE MARK	COMMENTS
1	CH-1	Eero Saarinen Womb Chair
	CH-2	Low Back Guest Chair
3	CH-3	Florence Knoll Lounge Polished Chrome Sides
	CH-4	Sleep Chair
	CH-5	Stool Aeron Low-Ht TL Lin/Ang HT Adj Arms Nonupholst
	CH-6	Wk Chr Aeron Stk-Ht Pneu Tr Lin/Ang HT Ag Arms Nonupholst
	CH-7	Side Chair Medico Plastic 4-Leg Base
8	EQ10	6648-005
10	T-1	Mobile Table
	WS-1	

TYPE MARK	DESCRIPTION	COMMENTS
EQ1	Mobile Radiology	Mobile Radiology, Imaging
EQ2	GlideScope	
EQ3	Wall Bin System	
EQ4	I.V. Stand	Stand, IV, Stainless Steel
EQ5	Bladder Scanner	
EQ6	Commode	
EQ9	Oxygen Tank Holder	
EQ10	Ventilator	
EQ11	Computer on Wheels	
EQ12	Black Med Waste Bin	
EQ13	Med Station	
EQ14	Pyxis 7 Drawer	
EQ15	6648-005	
EQ16	Pedl Open Heart Cart	
EQ17	Respiratory Cart	
EQ18	Crash Cart - Adult	
EQ19	Zoll	
EQ20	Zoll Cart	
EQ21	Lunch Cart	
EQ22	Exam Table	

TYPE MARK	DESCRIPTION	COMMENTS
EQ23	Med Supply Cart	
EQ24	Overbed Table	
EQ25	EQ Ultrasound Imaging_Multipurpose_4559-1	Ultrasound, Imaging, Multipurpose
EQ26	Crab	
EQ27	Med Waste Bin	
EQ28	Linen Cart	
F1	Med Room Fridge	
EQ10	Ventilator	
F2	Patient Room Fridge	
F3	Refrigerator - Undercounter	
F4	Staff Lounge Fridge	
F5	Microwave	
F6	Staff Lounge Coffee Machine	
F7	Ilex Mixer	
F8	Printer	
F9	Patient Bed	
ME1	Soiled Linen Hamper	
ME2	Soiled Linen Hamper_Hazardous Waste	
ME3	Soiled Linen Cart	
ME4	Trash Bin	

TYPE MARK	DESCRIPTION	COMMENTS
TA2	Paper Towel Dispenser	
TA3	Patient Bathroom Towel Dispenser	
TA4	Toilet Paper	
TA5	Towel/Robe Hook	
TA6	Grab Bar	
TA7	Double Grab Bar	
TA8	Soap Dispenser	

NOTE:
DRAWING FOR REFERENCE ONLY