




Technical specifications for electrical systems, including sections for Fire Stopping, Design Modifications, Nurse Call, and Patient Entertainment. The document details requirements for materials, installation, testing, and equipment for various rooms and systems.

PERKINS + WILL logo and contact information: 225 Franklin Street, Suite 1100, Boston, MA 02110. Phone: 1.617.476.0330. Website: www.perkinswill.com

MMC - PICU logo and address: 22 Bramhall Street, Portland, ME 04102.

MEP ENGINEER AKF GROUP, LLC contact information: 99 Bedford Street, 2nd Floor, Boston, MA 02111. Phone: 1.617.737.7111. Fax: 1.617.737.0311.

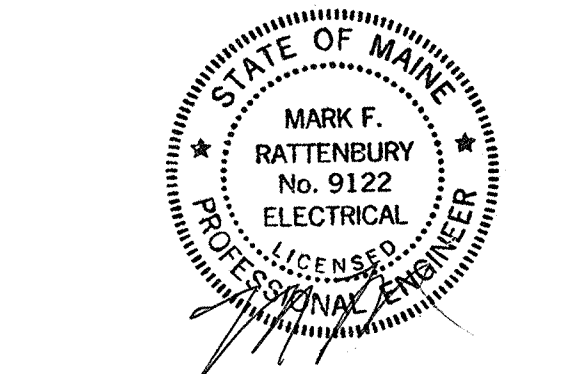

Revisions

Table with 3 columns: ISSUED FOR PERMIT, NO, and DATE. Row 1: 06-08-15, NO, DATE. Row 2: MAY 1, 2015, Date, MAY 1, 2015. Row 3: B140165-000, Job Number, B140165-000. Row 4: GN, Drawn, GN. Row 5: RAC, Checked, RAC. Row 6: RAC, Approved, RAC.

Title ELECTRICAL SPECIFICATIONS

Sheet E00-21