


MMC - PICU

Maine Medical Center

22 Bramhall Street, Portland, ME 04102

MEP ENGINEER
AKF GROUP, LLC
99 Bedford Street, 2nd Floor
Boston, MA 02111
1 617 737 3111
1 617 737 3111

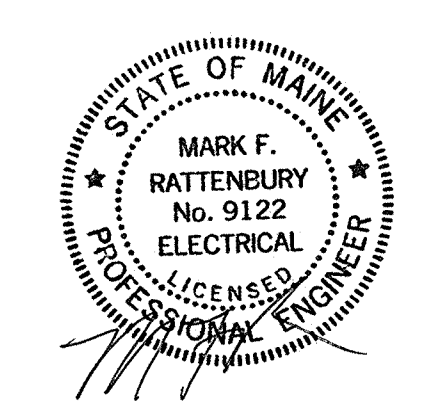

Revisions


NO.	ISSUE	DATE
1	ISSUED FOR PERMIT	06-08-15

Sheet Information

Date	MAY 1, 2015
Job Number	B140185-000
Drawn	GN
Checked	RAC
Approved	RAC

**ELECTRICAL
FLOOR PLAN
LEVEL 6 -
DEMOLITION
POWER**

Sheet
E02-06

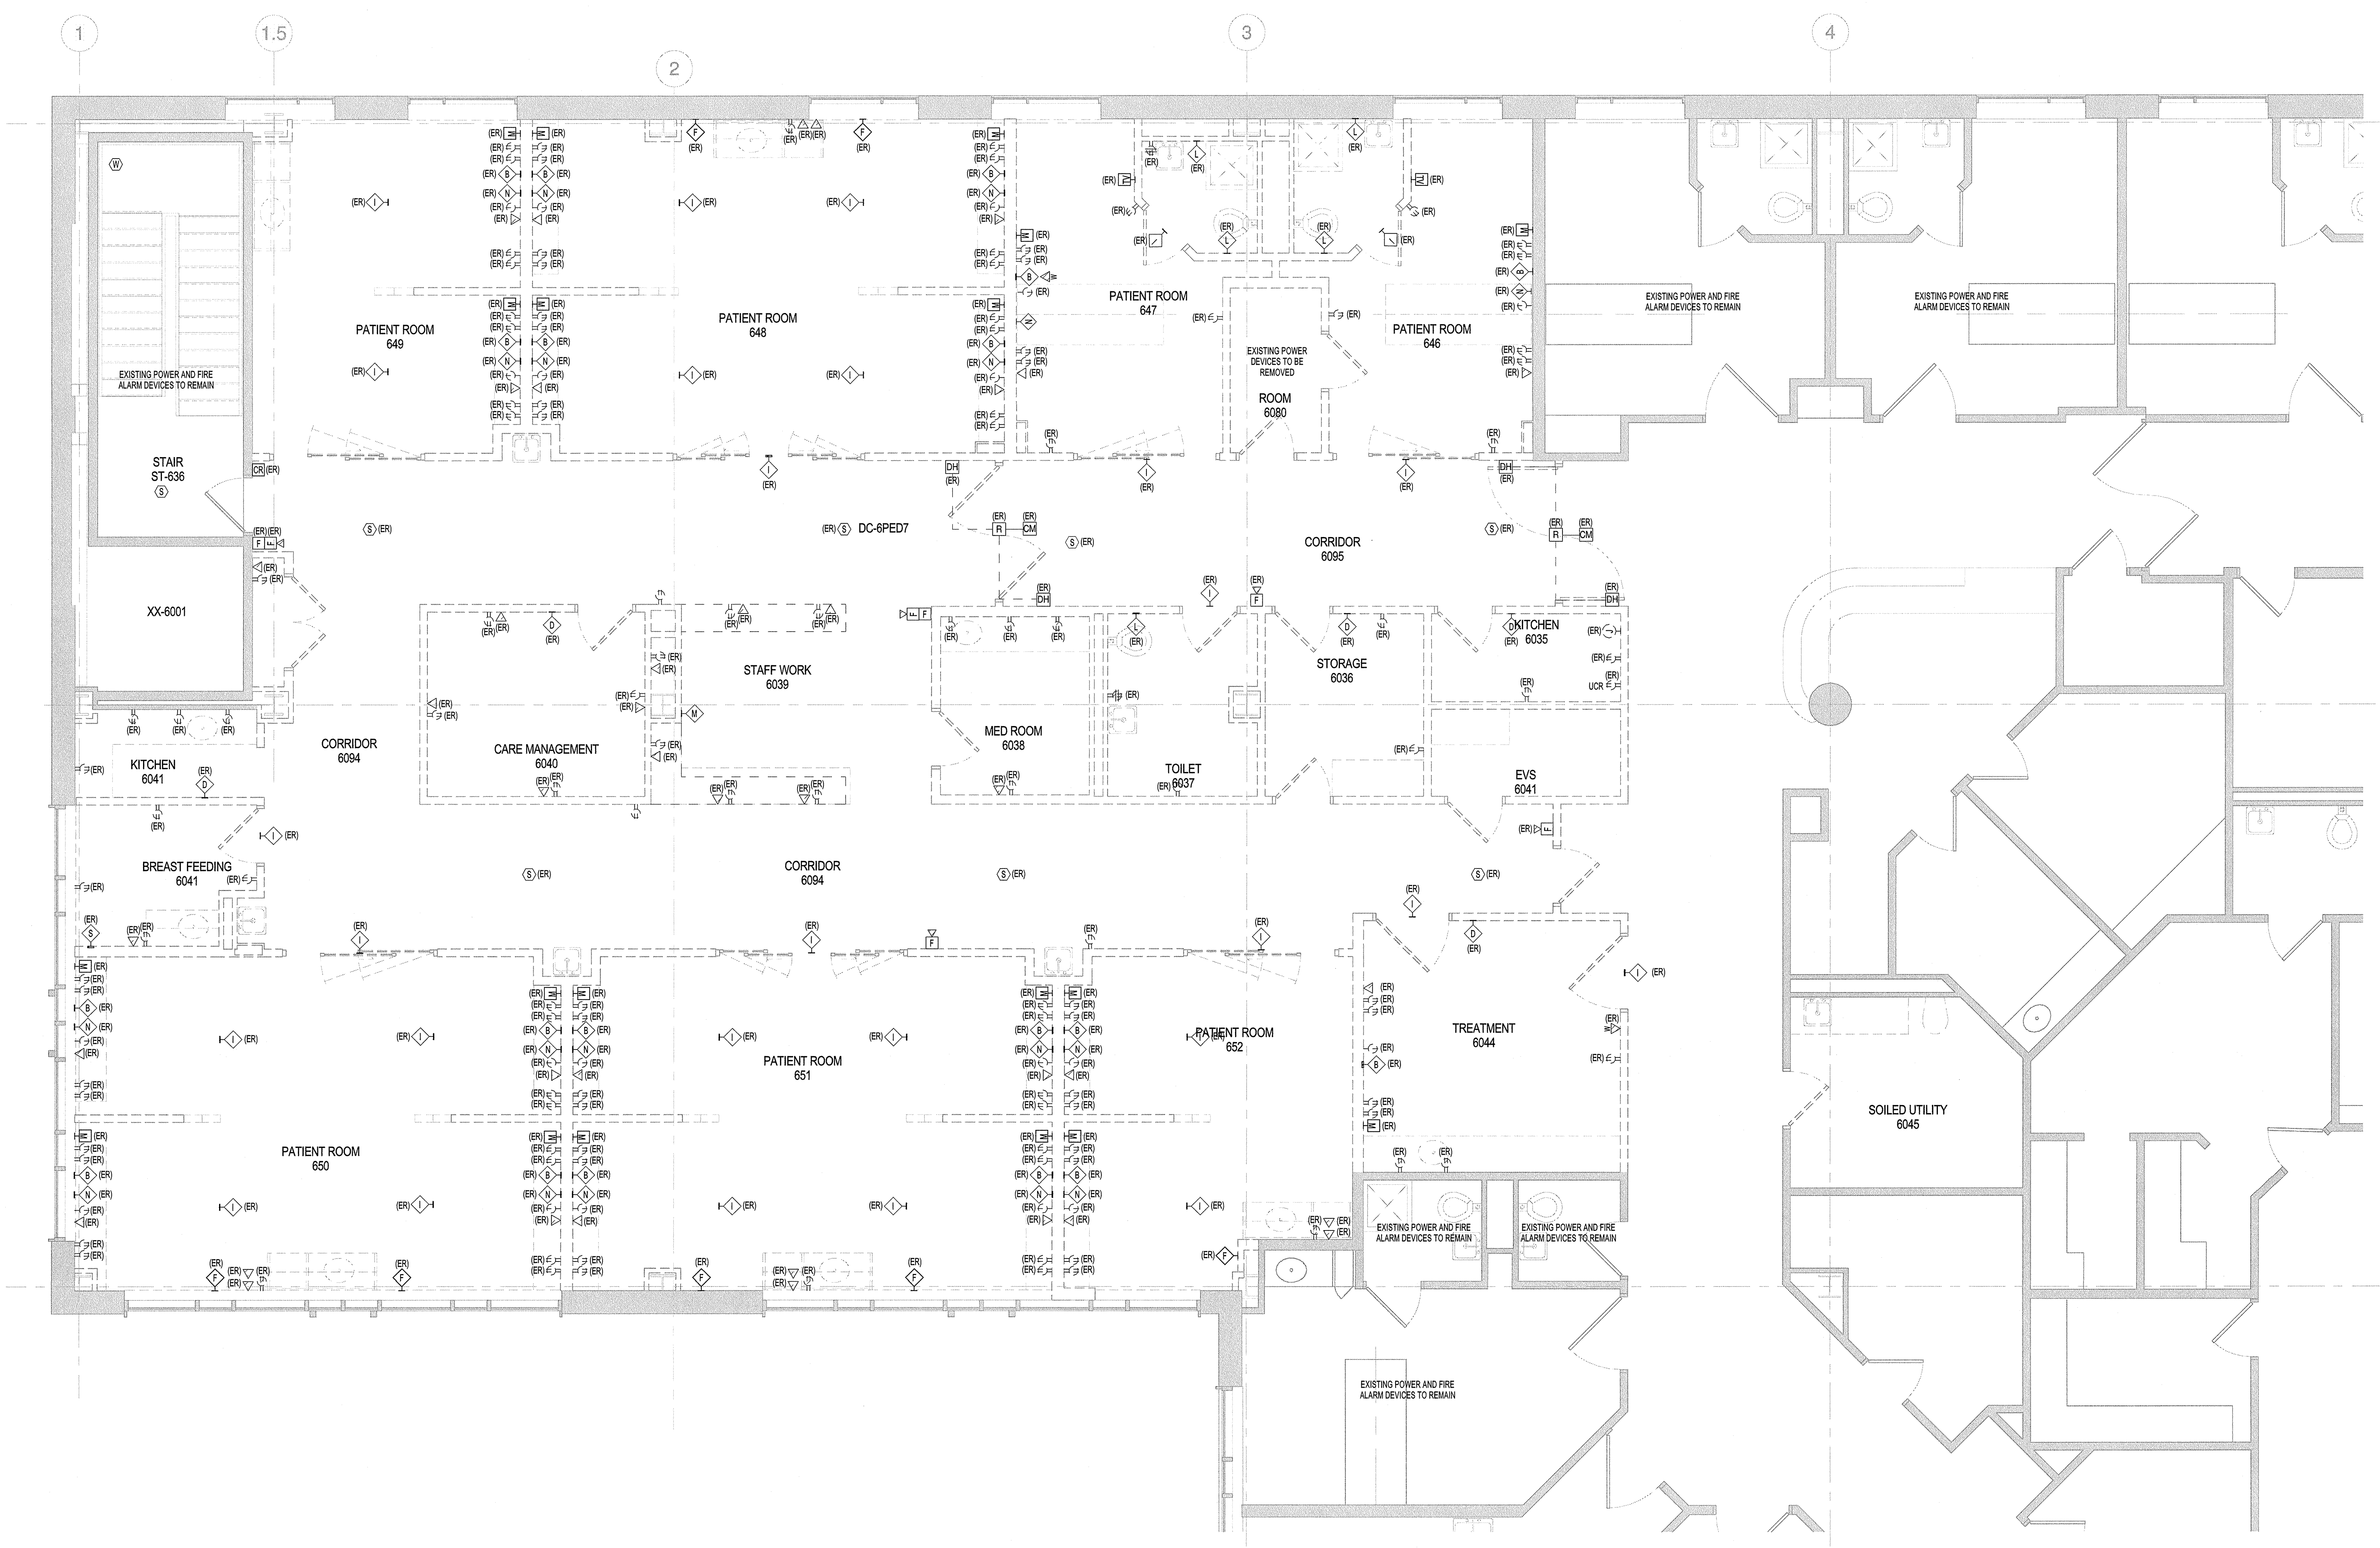

GENERAL NOTES:
1. REFER TO DRAWING E02-01 FOR LEGEND, SYMBOLS, ABBREVIATIONS, AND ADDITIONAL DEMOLITION NOTES.