

MMC - PICU

Maine Medical Center

22 Bramhall Street, Portland,
ME 04102

M.P. ENGINEER


AKF GROUP, LLC

99 Bedford Street, 2nd Floor

Boston, MA 02111

1.617.737.3111

1.617.737.4311

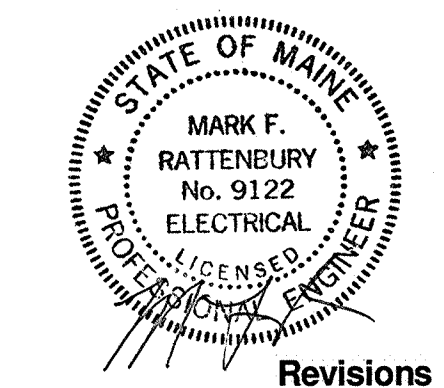

NO.	ISSUE	DATE
1	ISSUED FOR PERMIT	06-09-15
1	ADDENDUM NO. 1	05-22-15
NO.	ISSUE	DATE

Sheet Information



Date	MAY 1, 2015
Job Number	B140185-000
Drawn	GN
Checked	RAC
Approved	RAC
Title	

ELECTRICAL
FLOOR PLAN
LEVEL 6 - POWER

Sheet

E04-06

Copyright © 2015 Perkins+Will

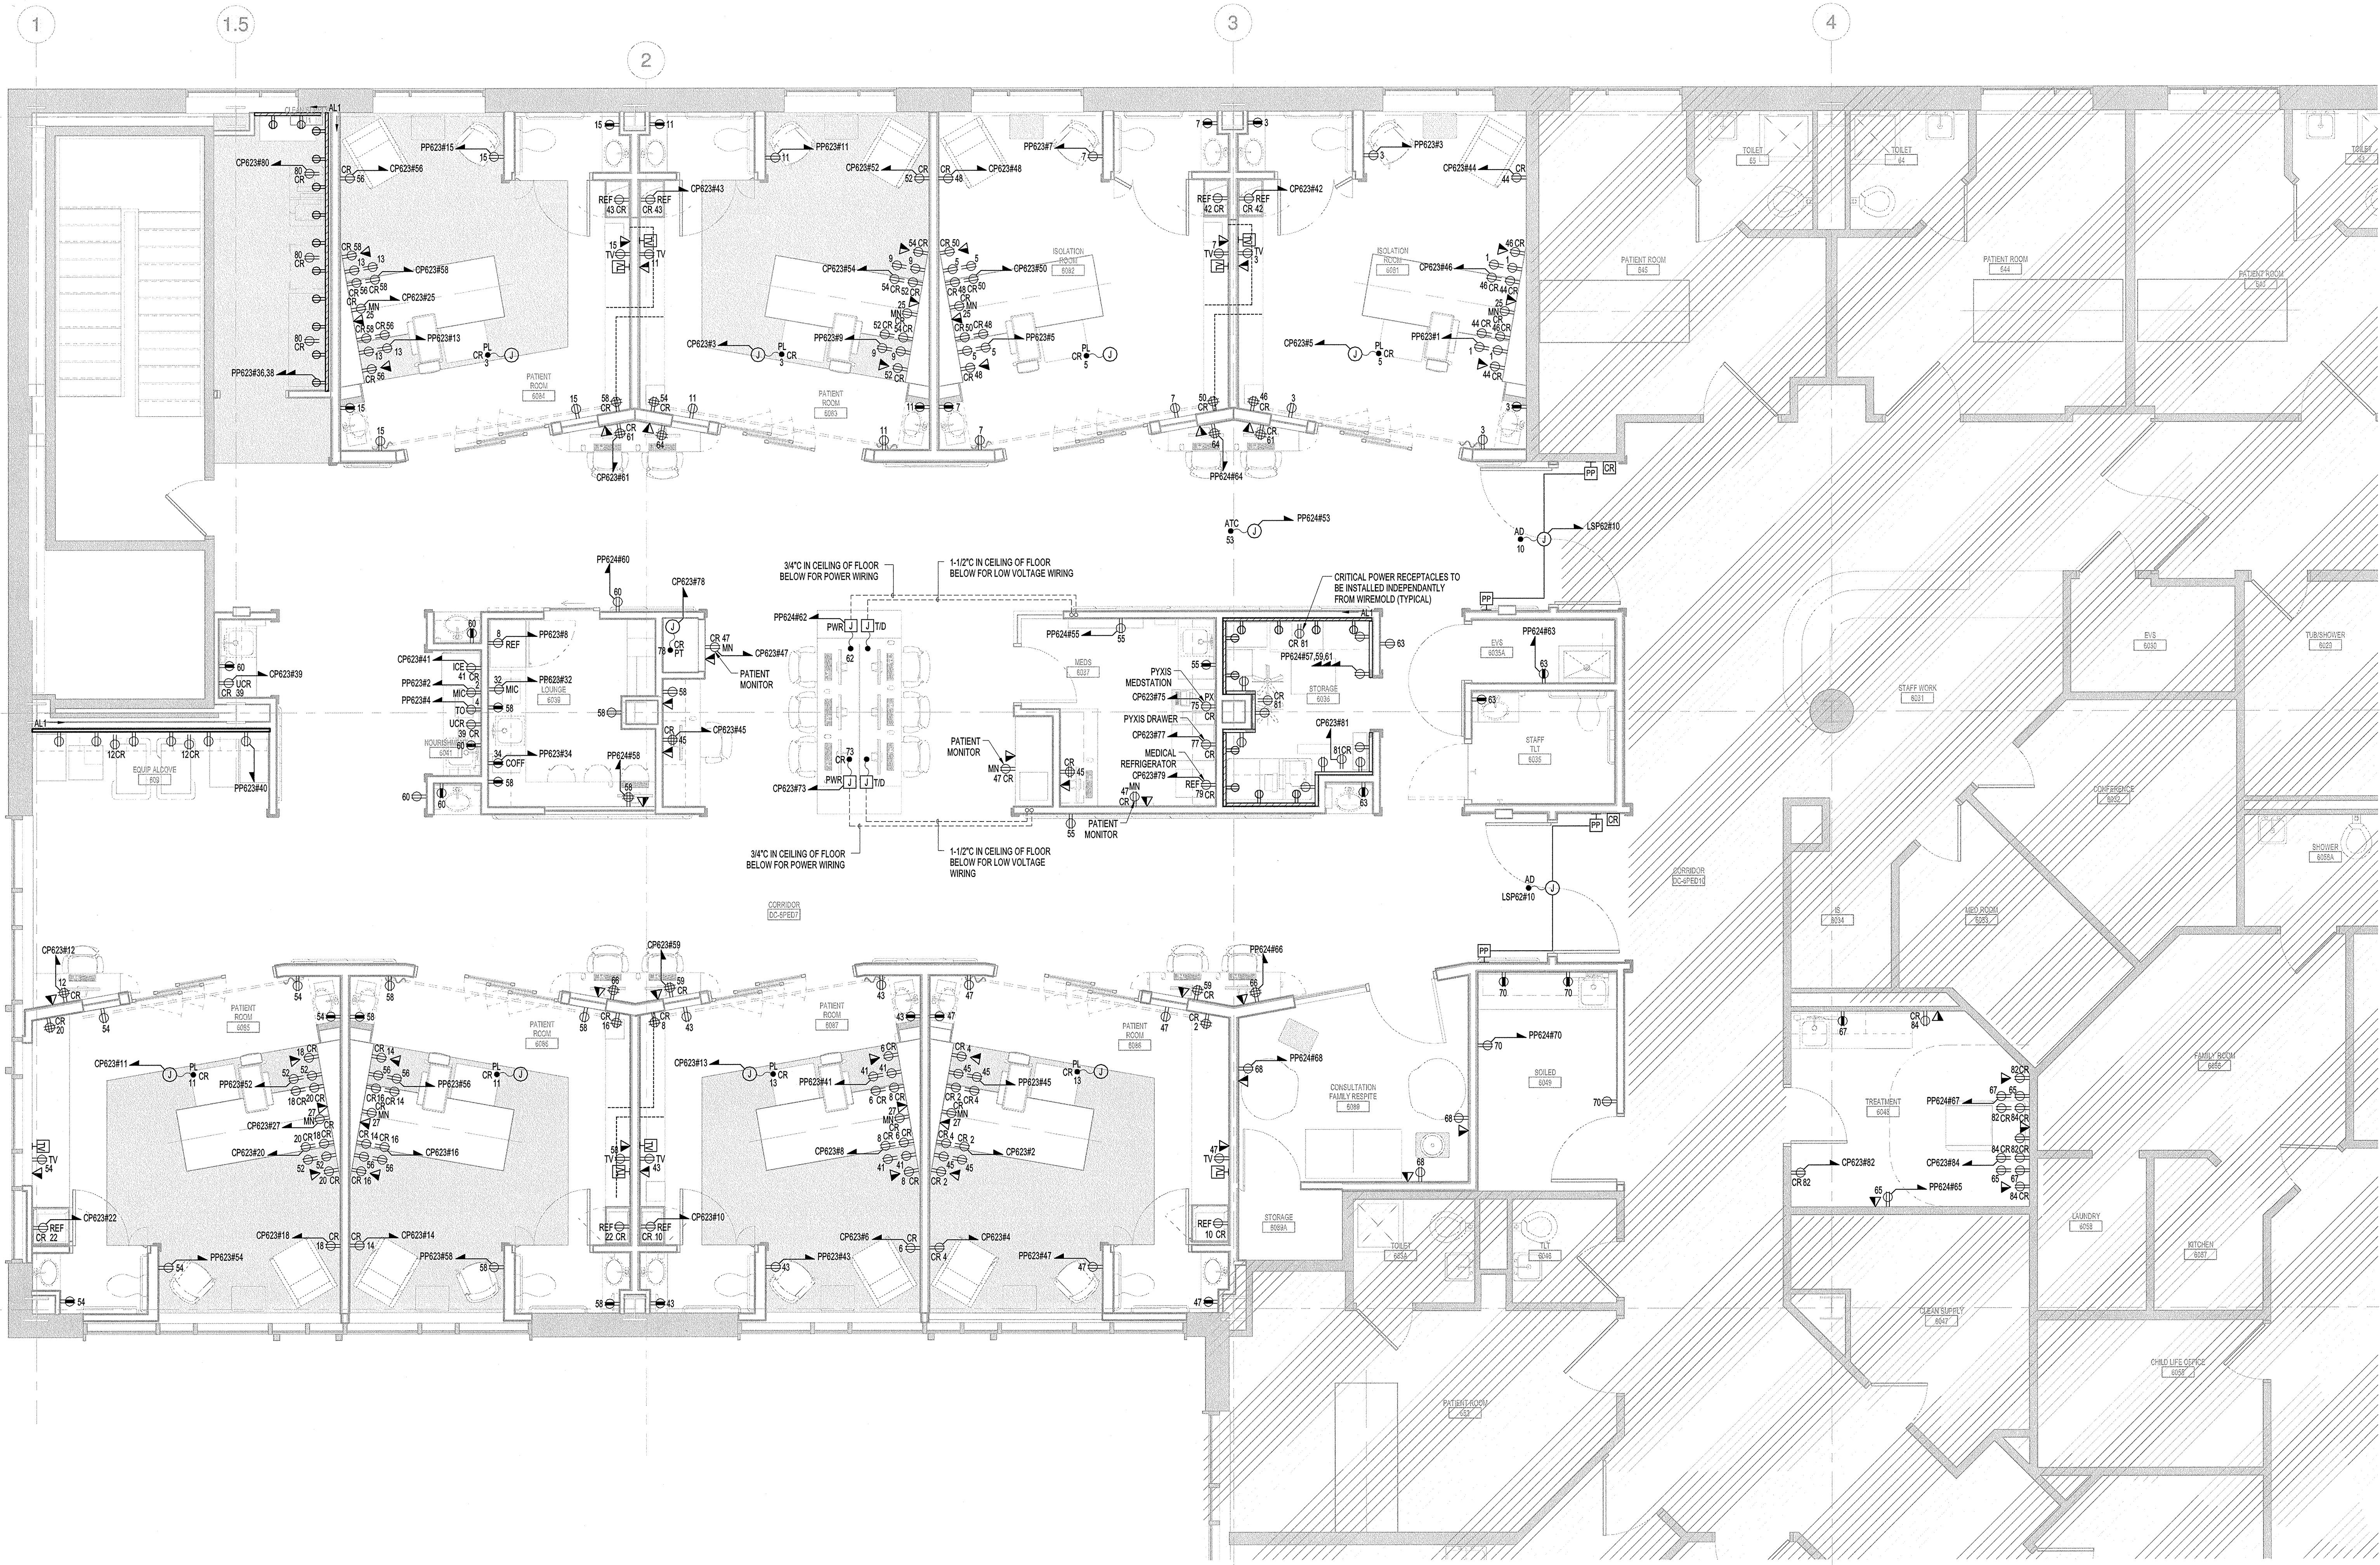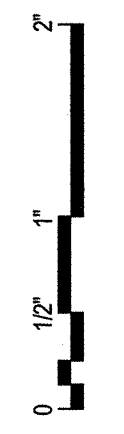

GENERAL NOTES:
1. REFER TO DRAWING E04-01 FOR LEGEND, SYMBOLS, ABBREVIATIONS, AND ADDITIONAL GENERAL NOTES.