

Revisions

NO	ISSUE	DATE
1	ADDENDUM NO. 1	05-22-15

Sheet Information


Date	MAY 1, 2015
Job Number	B140185-000
Drawn	GN
Checked	RAC
Approved	RAC

Title

ELECTRICAL  
FLOOR PLAN  
LEVEL 6 - FIRE  
ALARM

Sheet

E05-06

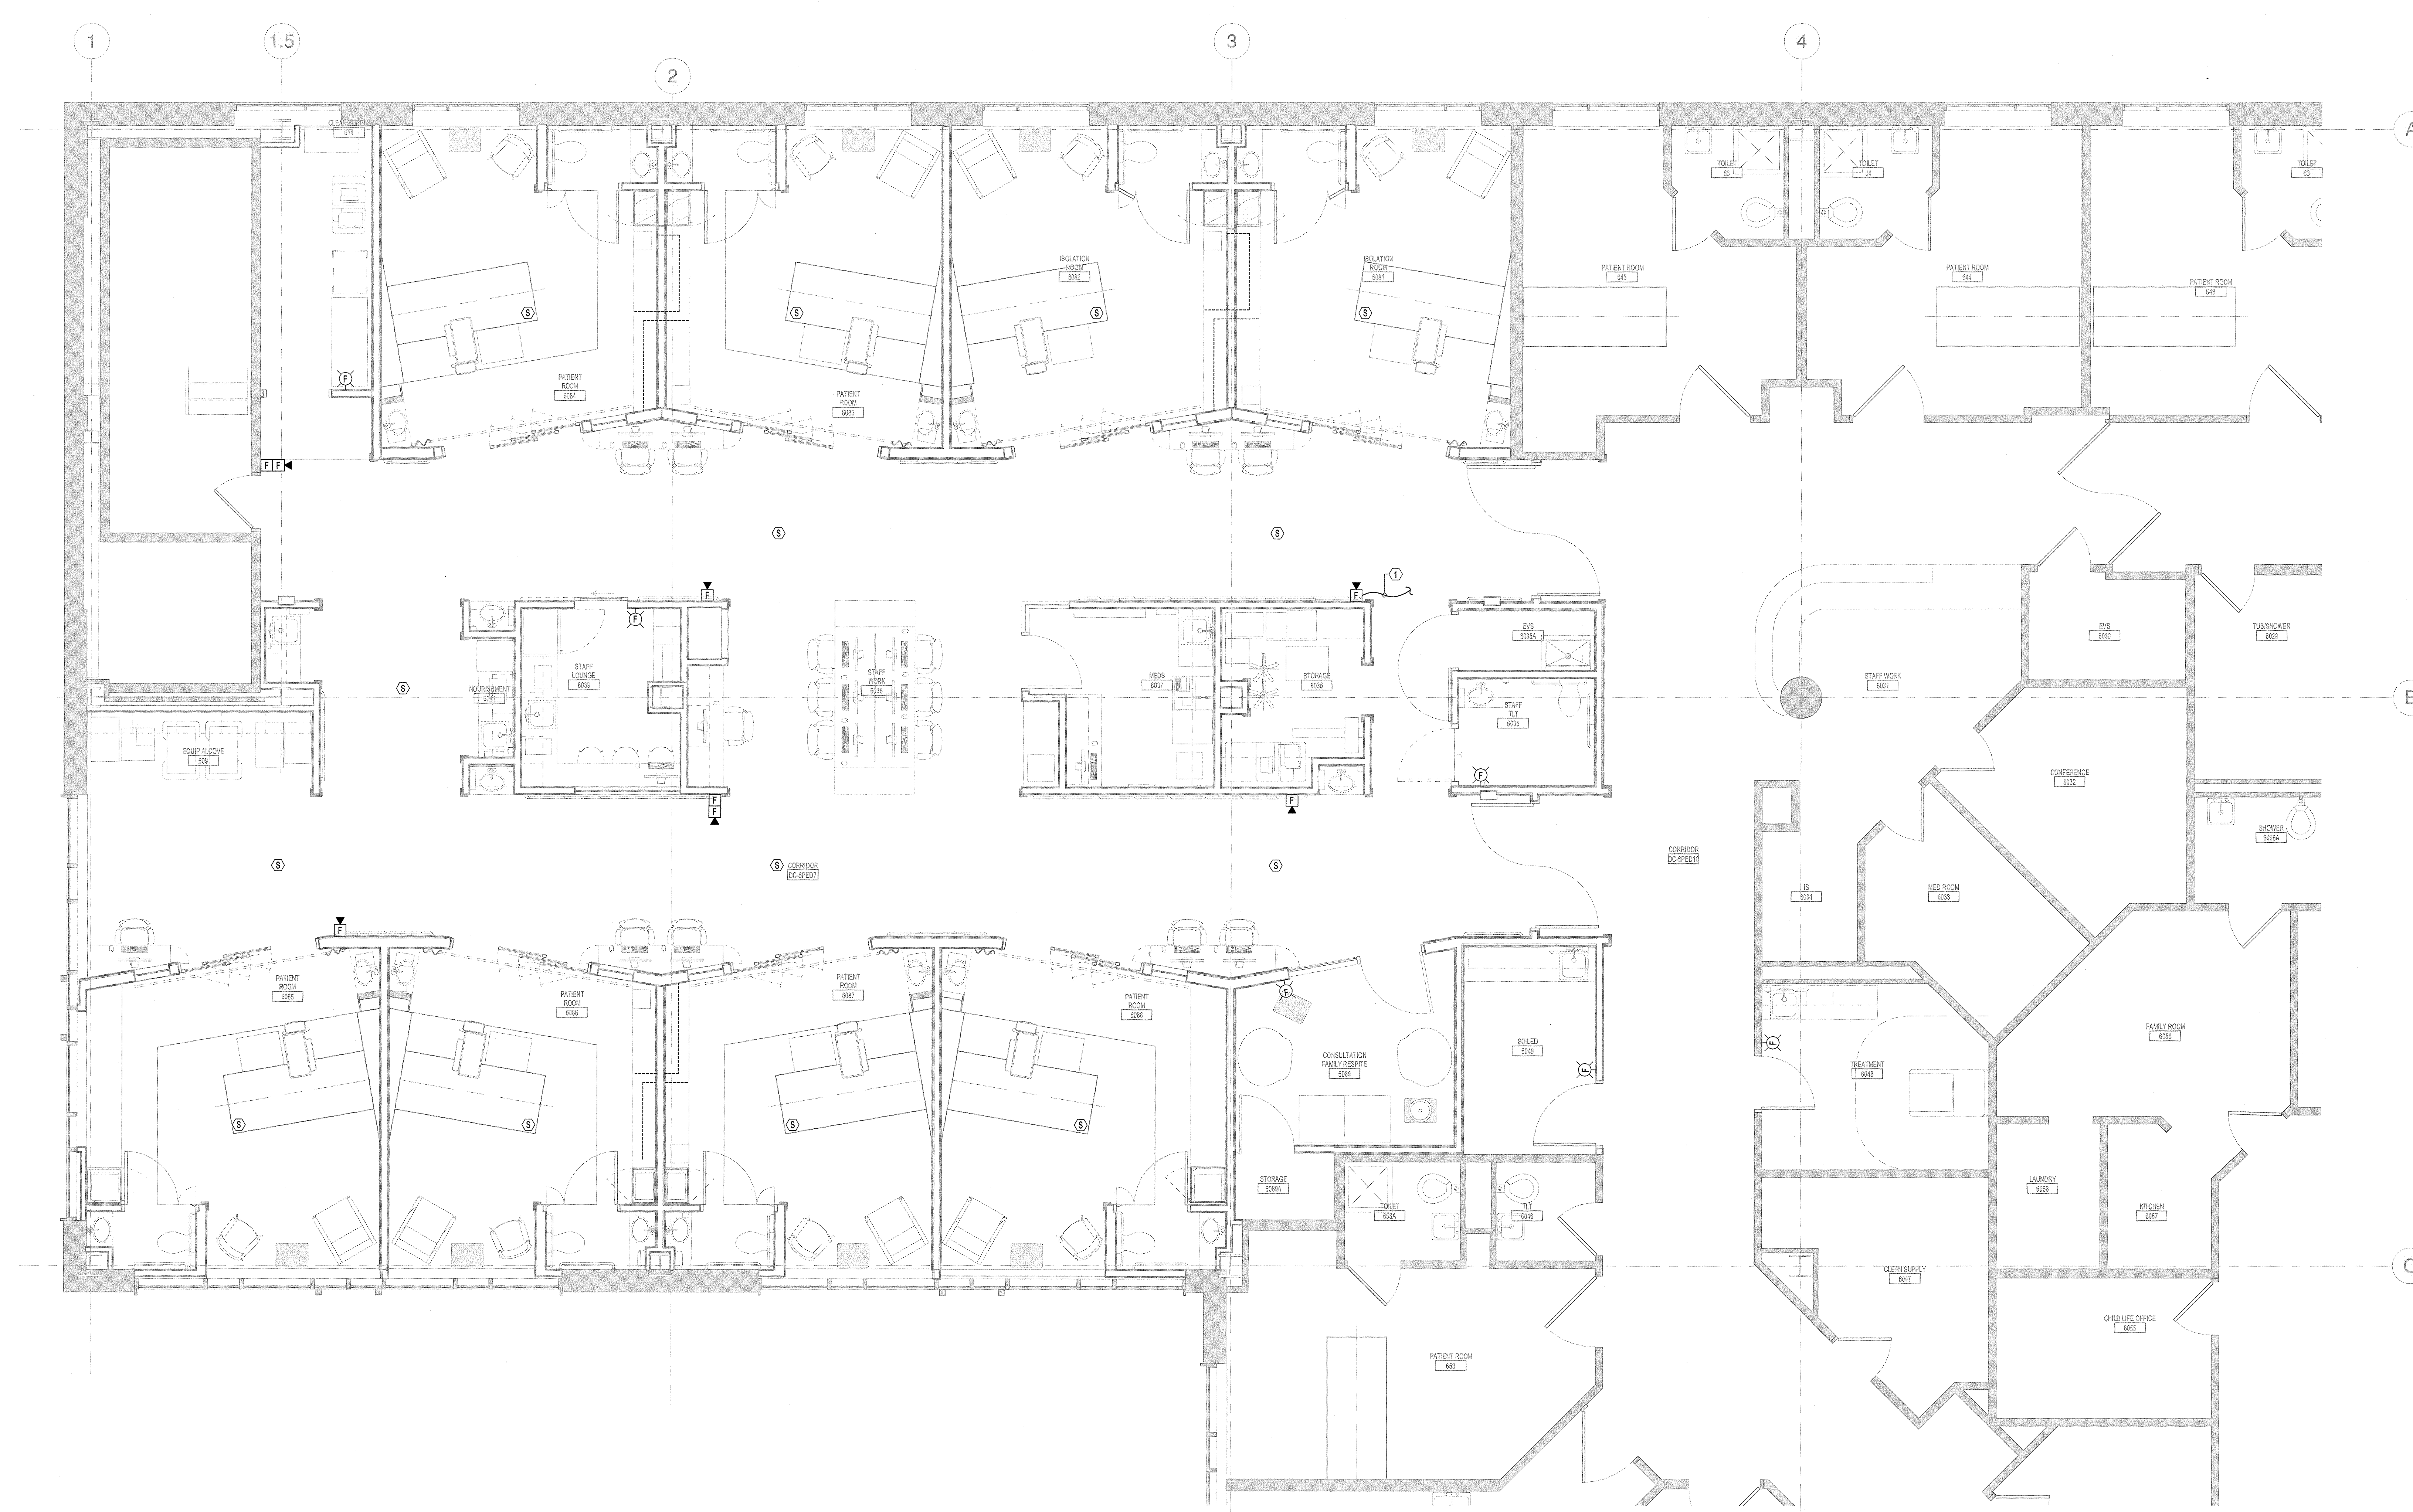

GENERAL NOTES:

- REFER TO DRAWING E00-01 FOR LEGEND, SYMBOLS, ABBREVIATIONS, AND ADDITIONAL GENERAL NOTES.

FIRE ALARM KEYED NOTES:

- NEW FIRE ALARM DEVICES SHALL BE MANUFACTURED BY BASE BUILDING FIRE ALARM MANUFACTURER. NEW DEVICES SHALL BE WIRED TO EXISTING FIRE ALARM LOOPS SERVING AREA. ELECTRICAL CONTRACTOR SHALL PROVIDE ALL NECESSARY POWER SUPPLIES, BOOSTERS, AND REPROGRAMMING OF SYSTEM TO ACCOMMODATE NEW DEVICES. COORDINATE WITH BUILDING FIRE ALARM VENDOR PRIOR TO SUBMITTING BID TO ENSURE SCOPE IS FULLY COVERED.