

Revisions

NO	ISSUE	DATE
1	ISSUED FOR PERMIT	05-08-15
1	ADDENDUM NO. 1	05-22-15


**Sheet Information**

Date	MAY 1, 2015
Job Number	B140185-000
Drawn	GN
Checked	RAC
Approved	RAC

Title  
**ELECTRICAL  
FLOOR PLAN  
LEVEL 6 - NURSE  
CALL**

Sheet

**E06-06**

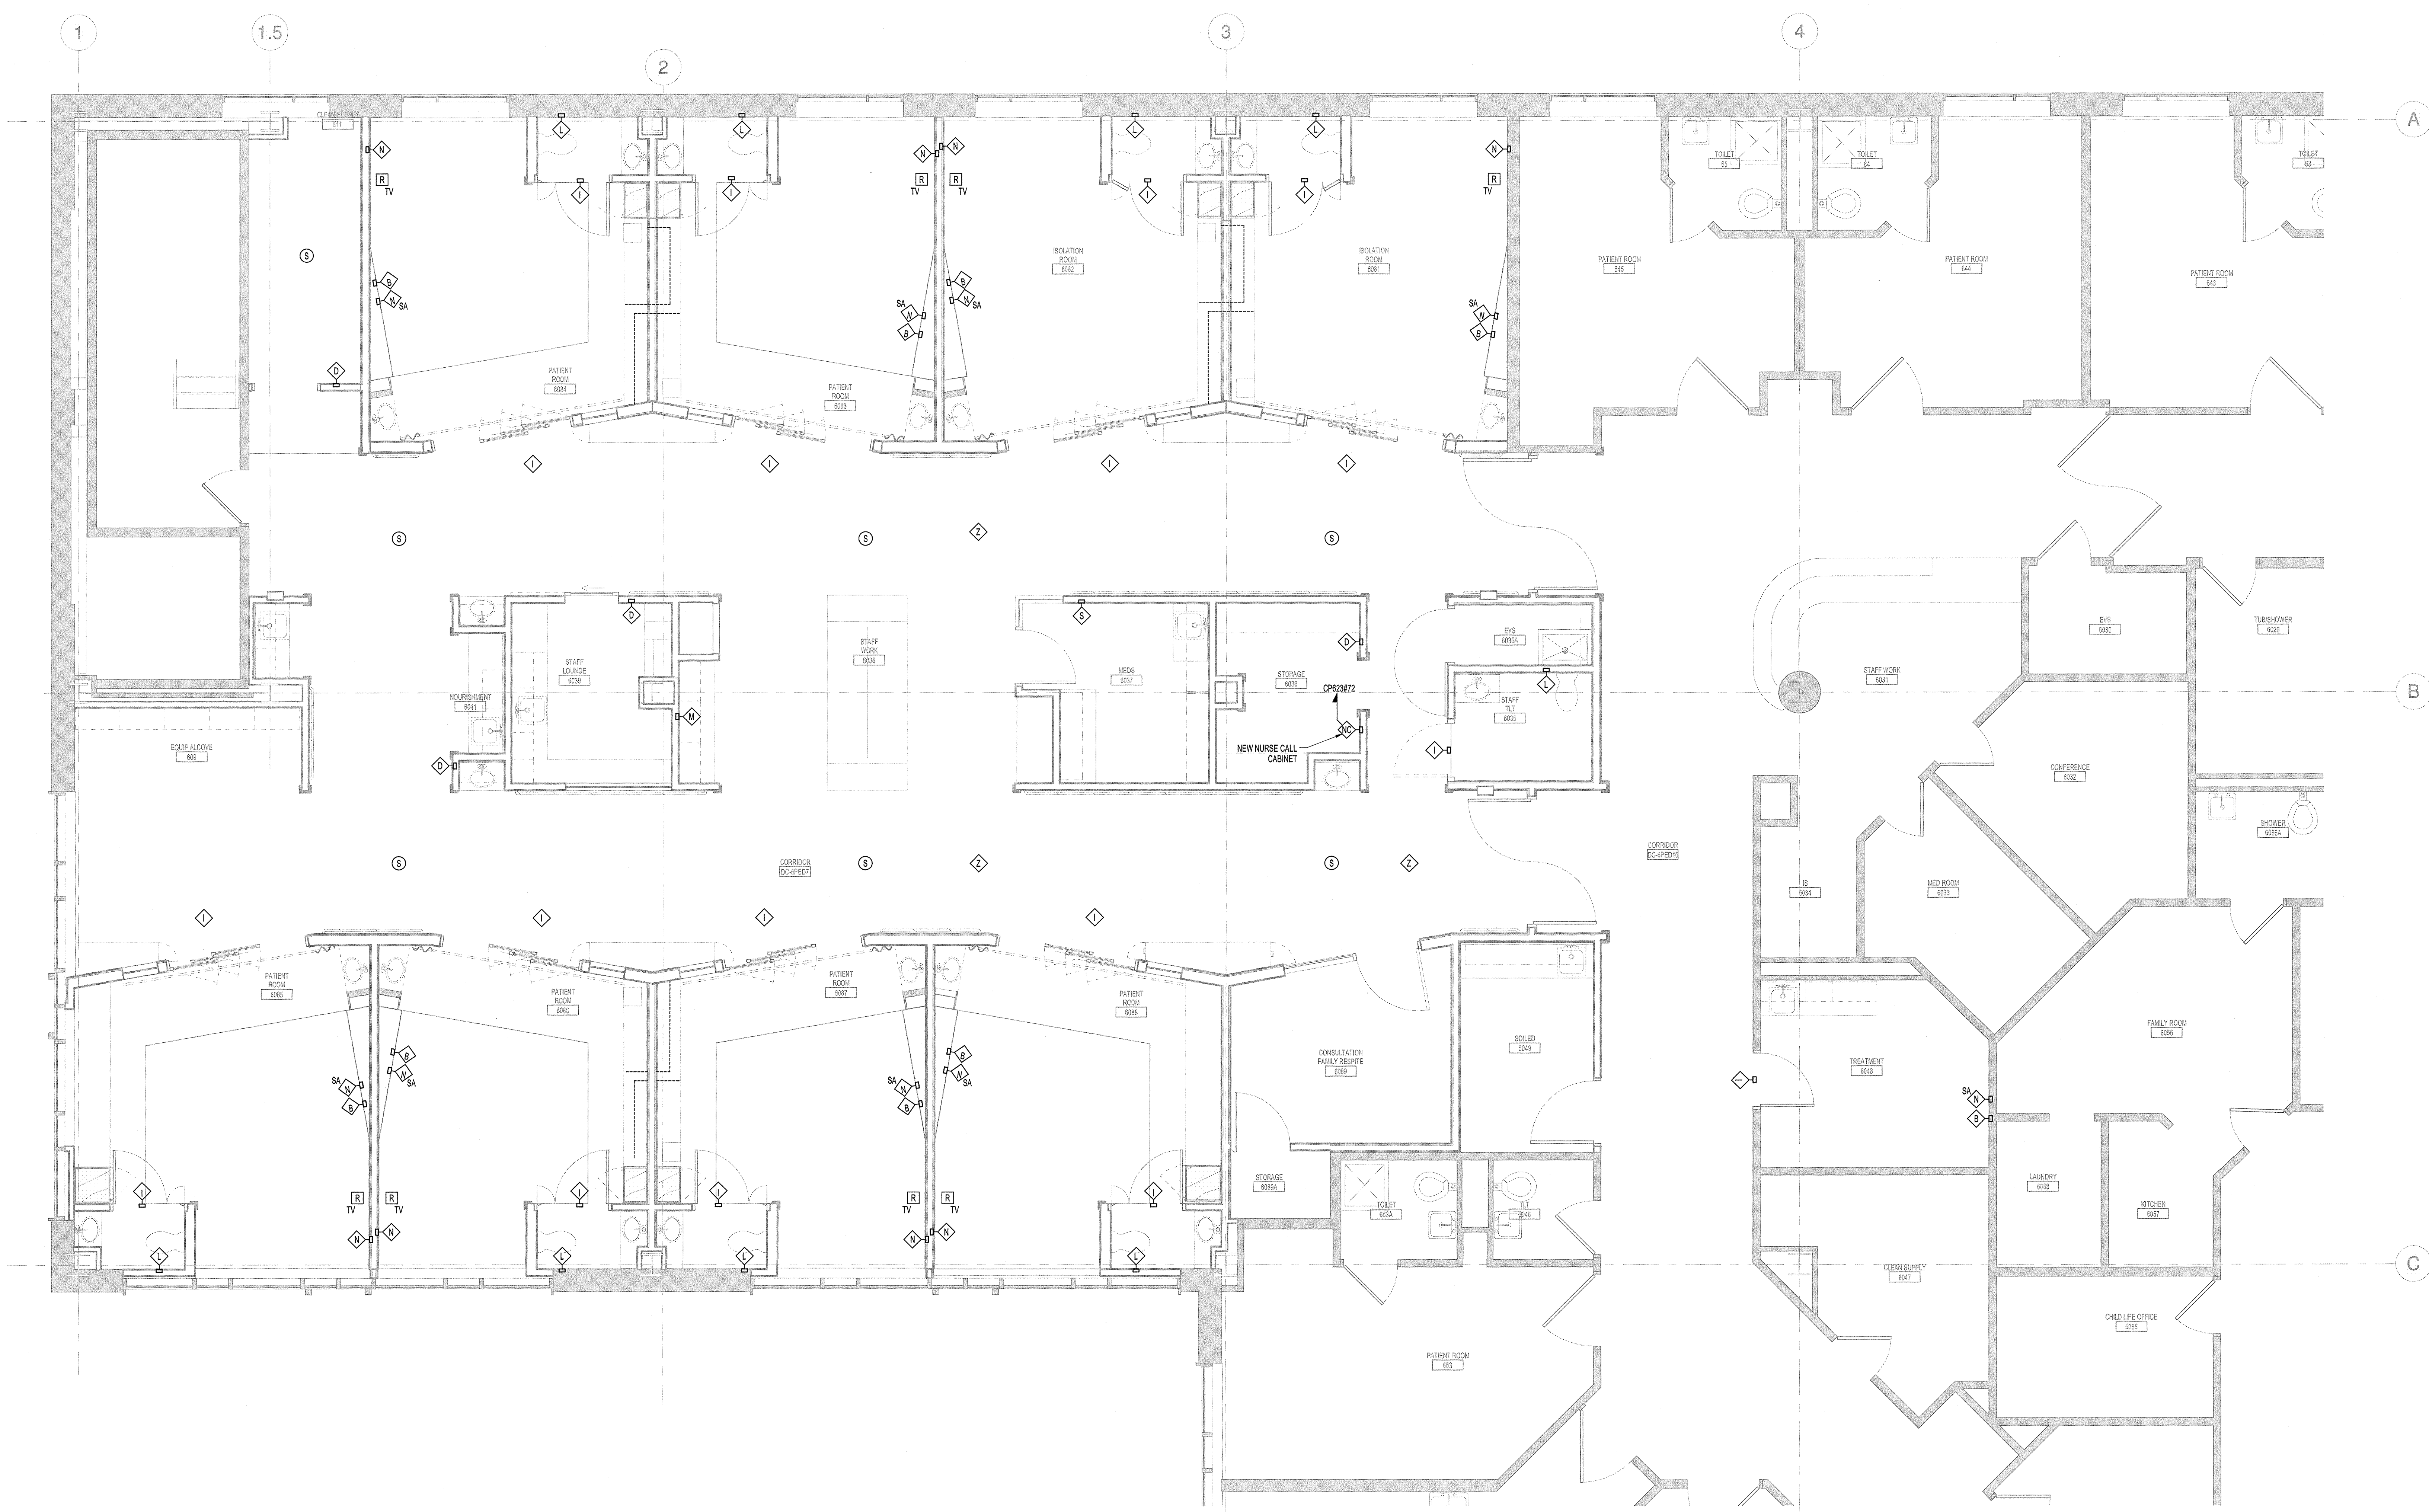

**GENERAL NOTES:**  
1. REFER TO DRAWING E06-01 FOR LEGEND, SYMBOLS, ABBREVIATIONS, AND ADDITIONAL GENERAL NOTES.