


PLUMBING FIXTURE SCHEDULE

FIXTURES	FIXTURE #				SERVICE CONNECTION					MANUFACTURER & EQUIPMENT	MODEL NUMBER	REMARKS
	WC-1	WC-2			S	W	V	CW	HW			
WATER CLOSET												
FLOOR MOUNT - BOTTOM OUTLET	*				4"	-	2"	1-1/2"	-	KOHLER: WELLWORTH ELONGATED BOWL SLOAN: SLIMLINE BEDPAN WASHER MODEL FLUSHOMETER	K-4406-0 BFW 1100	
FLOOR MOUNT - REAR OUTLET		*			4"	-	2"	1-1/2"	-	KOHLER: ANGLESEY 1.8 GPF ELONGATED BOWL SLOAN: SLIMLINE BEDPAN WASHER MODEL FLUSHOMETER	K-4396-0 BFW 1100	AS NEEDED PER STRUCTURAL COORDINATION.
SINKS	SK-1	SK-2	SK-3	SK-4								
PATIENT ROOM SINKS	*				-	2"	2"	1/2"	1/2"	CORIAN SINK AMERICAN STANDARD: MONTERREY SINGLE CONTROL FAUCET	BUILT IN PLACE 6114.380	DIALYSIS VALVE FOR PATIENT ROOM SINKS BELOW SINK. 1/2" HOT AND COLD WATER.
CORRIDOR SINKS		*			-	2"	2"	1/2"	1/2"	CORIAN SINK SLOAN: SOLIS	BUILT IN PLACE EAF-275	
MEDS / TREATMENT / SOIL ROOM SINK			*		-	2"	2"	1/2"	1/2"	CORIAN SINK AMERICAN STANDARD: MONTERREY GOOSENECK W/ WRISTBLADE HANDLES	BUILT IN PLACE 640B.170	
NOURISHMENT / FORMULA / STAFF LOUNGE SINK				*	-	2"	2"	1/2"	1/2"	ELKAY: GOURMET LUSTERTONE UNDERMOUNT AMERICAN STANDARD: MONTERREY SINGLE CONTROL FAUCET	ELLHAD1616 6114.380	
LAVATORY	L-1											
PATIENT BATHROOM	*				-	2"	2"	1/2"	1/2"	CORIAN SINK AMERICAN STANDARD: MONTERREY SINGLE CONTROL KITCHEN FAUCET	BUILT IN PLACE 6114.380	
MOP BASIN	MSB-1											
RECEPTOR	*				-	3"	2"	3/4"	3/4"	STERN WILLIAMS: TERRAZZO CHICAGO FAUCET: SERVICE SINK FAUCET PAIL HOOK, VB, WALL BRACE	8890 SERIES SERVICEPTOR 446-897SRCXKCP	1. WITH PROTECTOR CAPS, HOSE AND WALL HOOK. 2. PROVIDE 3/4" WATTS #800 BACKFLOW PREVENTER AND CHICAGO 293-244 SELF CLOSING HOSE BIBB FOR SOAP DISPENSER. COORDINATE FINAL LOCATION IN FIELD WITH OWNER.

MEDICAL GAS OUTLET FIXTURE SCHEDULE

TAG	MANUFACTURER	LOCATION	O2	MA	MV	N	NO	WAGD	SLIDE	REMARKS
A	BEACON MEDEAS	LEVEL 6 PATIENT ROOM HEADWALL	2	2	2	-	-	-	1	
B	BEACON MEDEAS	LEVEL 6 PATIENT ROOM HEADWALL	1	1	1	-	-	-	1	
C	BEACON MEDEAS	LEVEL 6 TREATMENT ROOM	2	2	2	-	-	-	2	

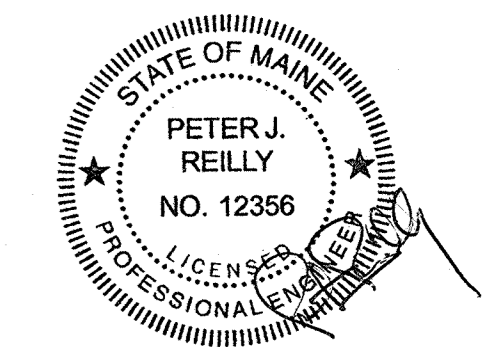

Revisions

ISSUED FOR PERMIT	06-08-15
1 ADDENDUM NO. 1	05-22-15
NO	ISSUE DATE

Sheet Information

Date: MAY 1, 2015
Job Number: B140185-000
Drawn: DC
Checked: JR
Approved: JR

Title

**PLUMBING
SCHEDULES**

Sheet
P00-10